



Existing Site Plan @ 1:500

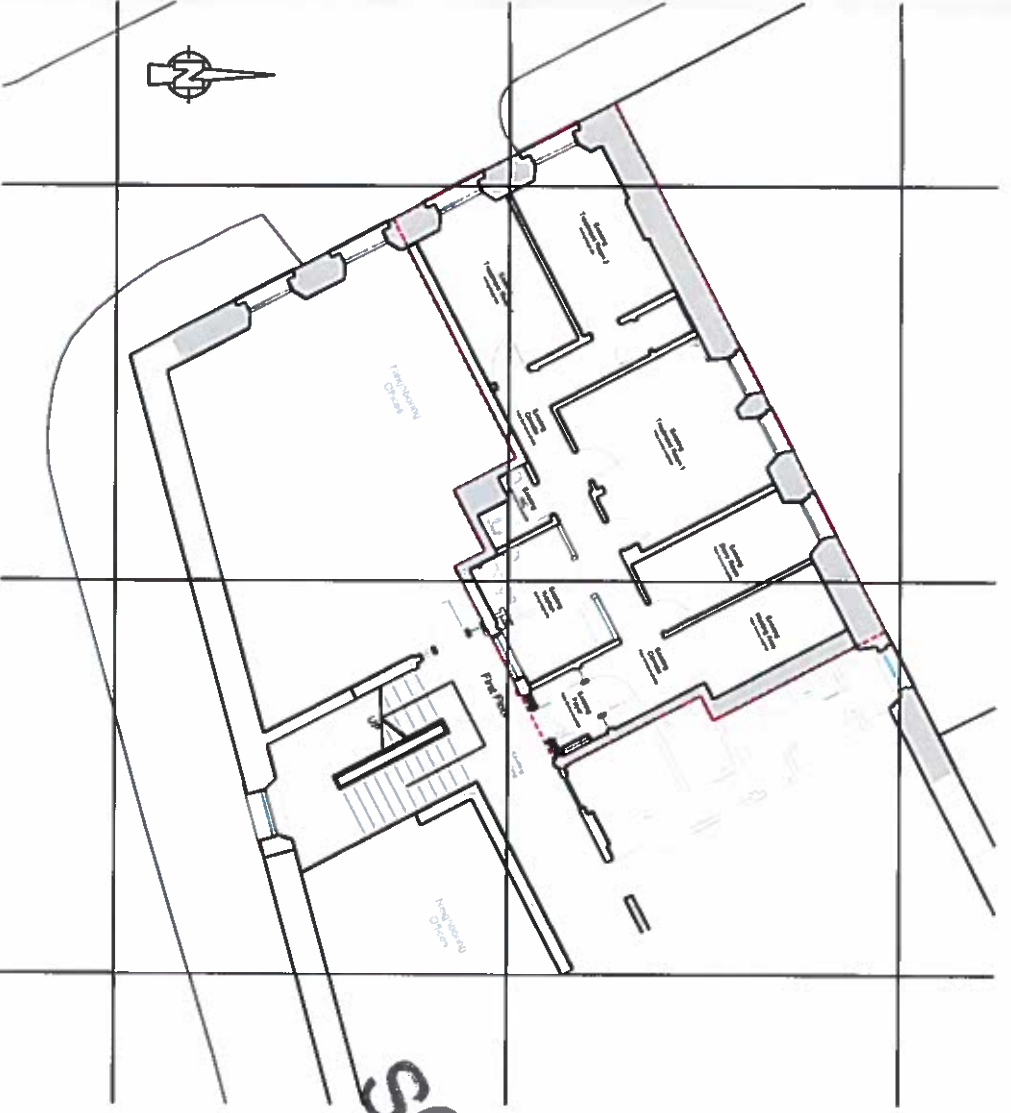

Existing Site Plan @ 1:200

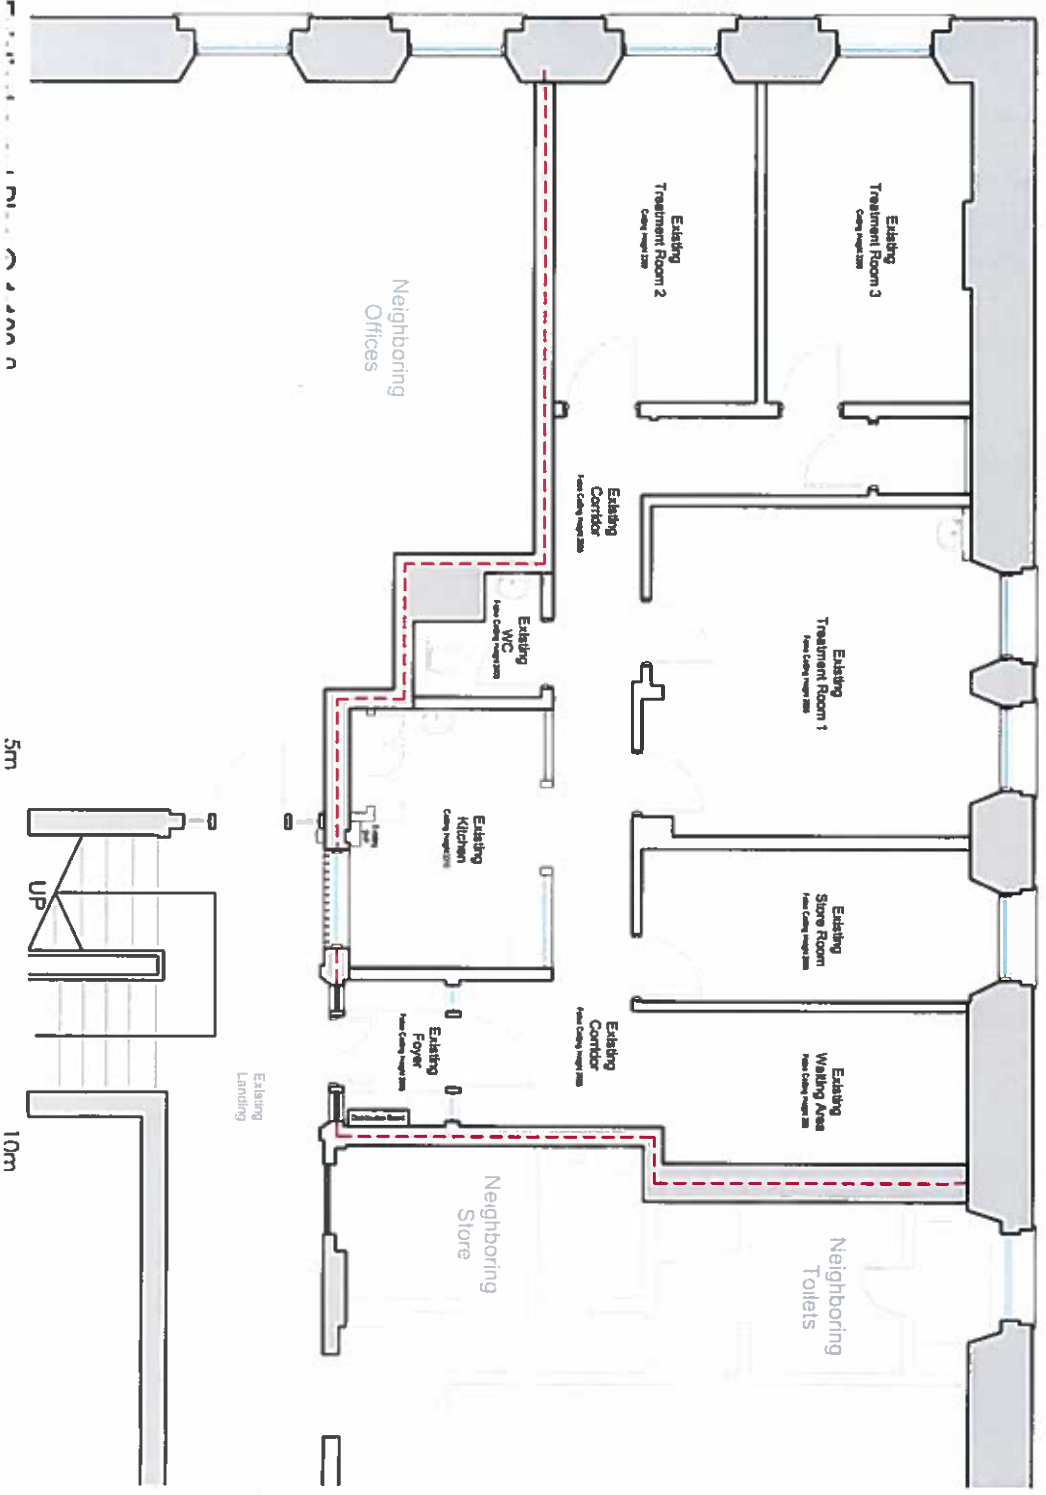

NOTES

ALL DIMENSIONS TO BE CHECKED BY CONTRACTOR PRIOR TO CONSTRUCTION. DO NOT SCALE, IF IN DOUBT ASK!

SCANNED  
20 DEC 2011

No	Revision	Drawn	Date
A	First Issue	GS	26.11.

CLIENT  
**Mrs. Karen Golding**

PROJECT  
**Proposed Change of Use from Commercial Office Forming New Flat Dwelling. 7 Ward Road, Dundee, DD1 1LF**

STAGE  
**Listed Building**

DRAWING TITLE  
**Existing Plans**

DRAWING NO	EX/PLJ002	REV	A
DATE	Nov'17	SCALE @	Varies
		SHEET	A3