


Notes:
 This drawing is the property of Wakefields Chartered Building Surveyors. Copyright is reserved and the drawing is issued on the condition that it is not copied in whole or in part without the express written consent of Wakefields Chartered Building Surveyors.
 All dimensions must be checked on site prior to commencement of the works. Any inconsistencies to be brought to the attention of the CA.

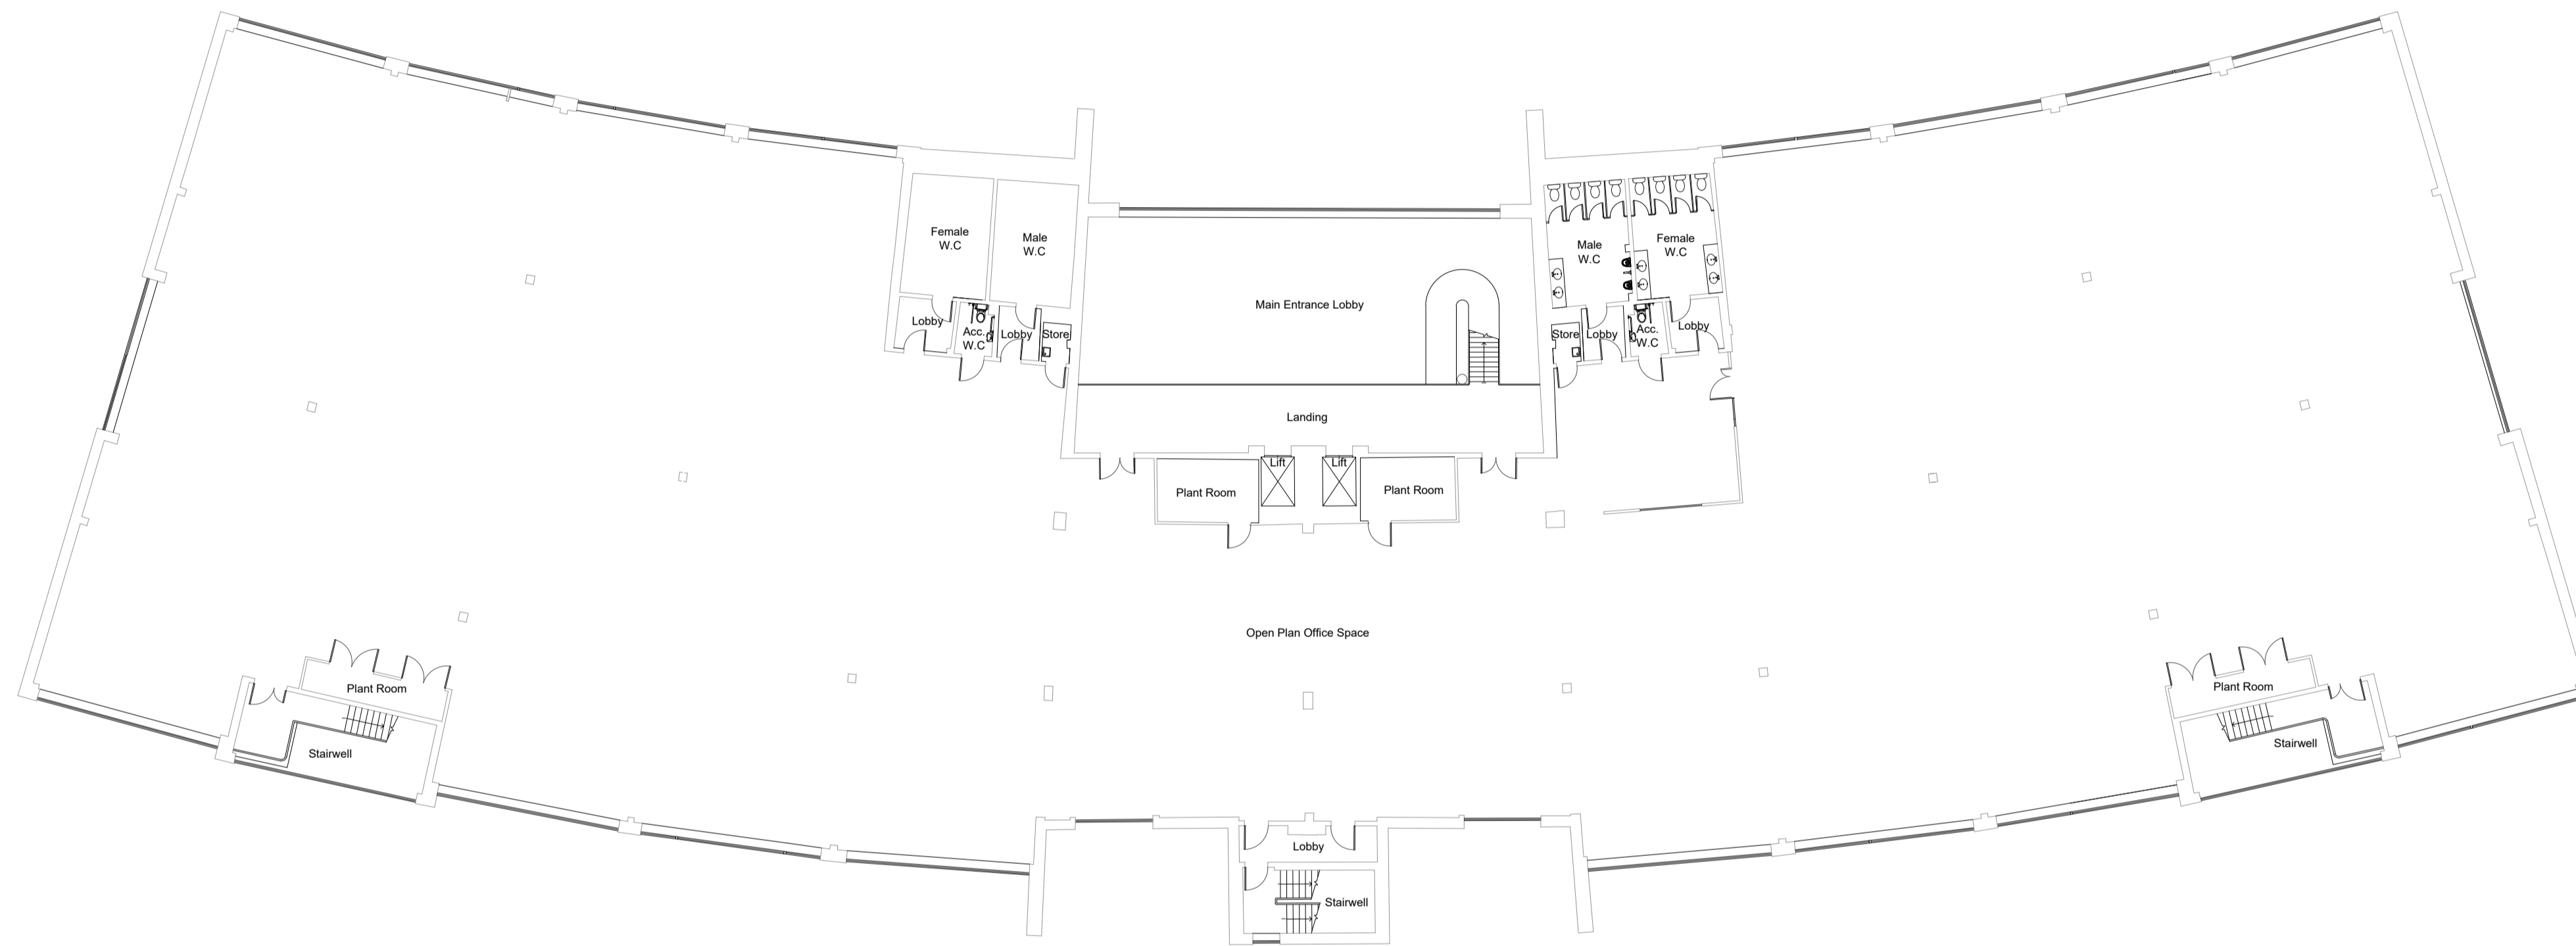

EXISTING THIRD FLOOR PLAN
 SCALE - 1:200 @ A1

Revision	Date
-	-



Wakefields
Chartered Building Surveyors

32 Leazes Park Road, Newcastle upon Tyne, NE1 4PG
 Tel: 0191 261 0601
 Fax: 0191 222 1385
 E Mail: surveyors@wakefieldscbs.co.uk
www.wakefieldscbs.co.uk

**Q4 QUORUM BUSINESS PARK
 for
 HURSTWOOD HOLDINGS**

Title
 Existing Third Floor Plans

Drawing no.	Revision
H24010024/03	-

Scale	Drawn	Checked	Date
1:200 @ A1	SN	-	Jan 2024