


Notes:
 This drawing is the property of Wakefields Chartered Building Surveyors. Copyright is reserved and the drawing is issued on the condition that it is not copied in whole or in part without the express written consent of Wakefields Chartered Building Surveyors.
 All dimensions must be checked on site prior to commencement of the works. Any inconsistencies to be brought to the attention of the CA.

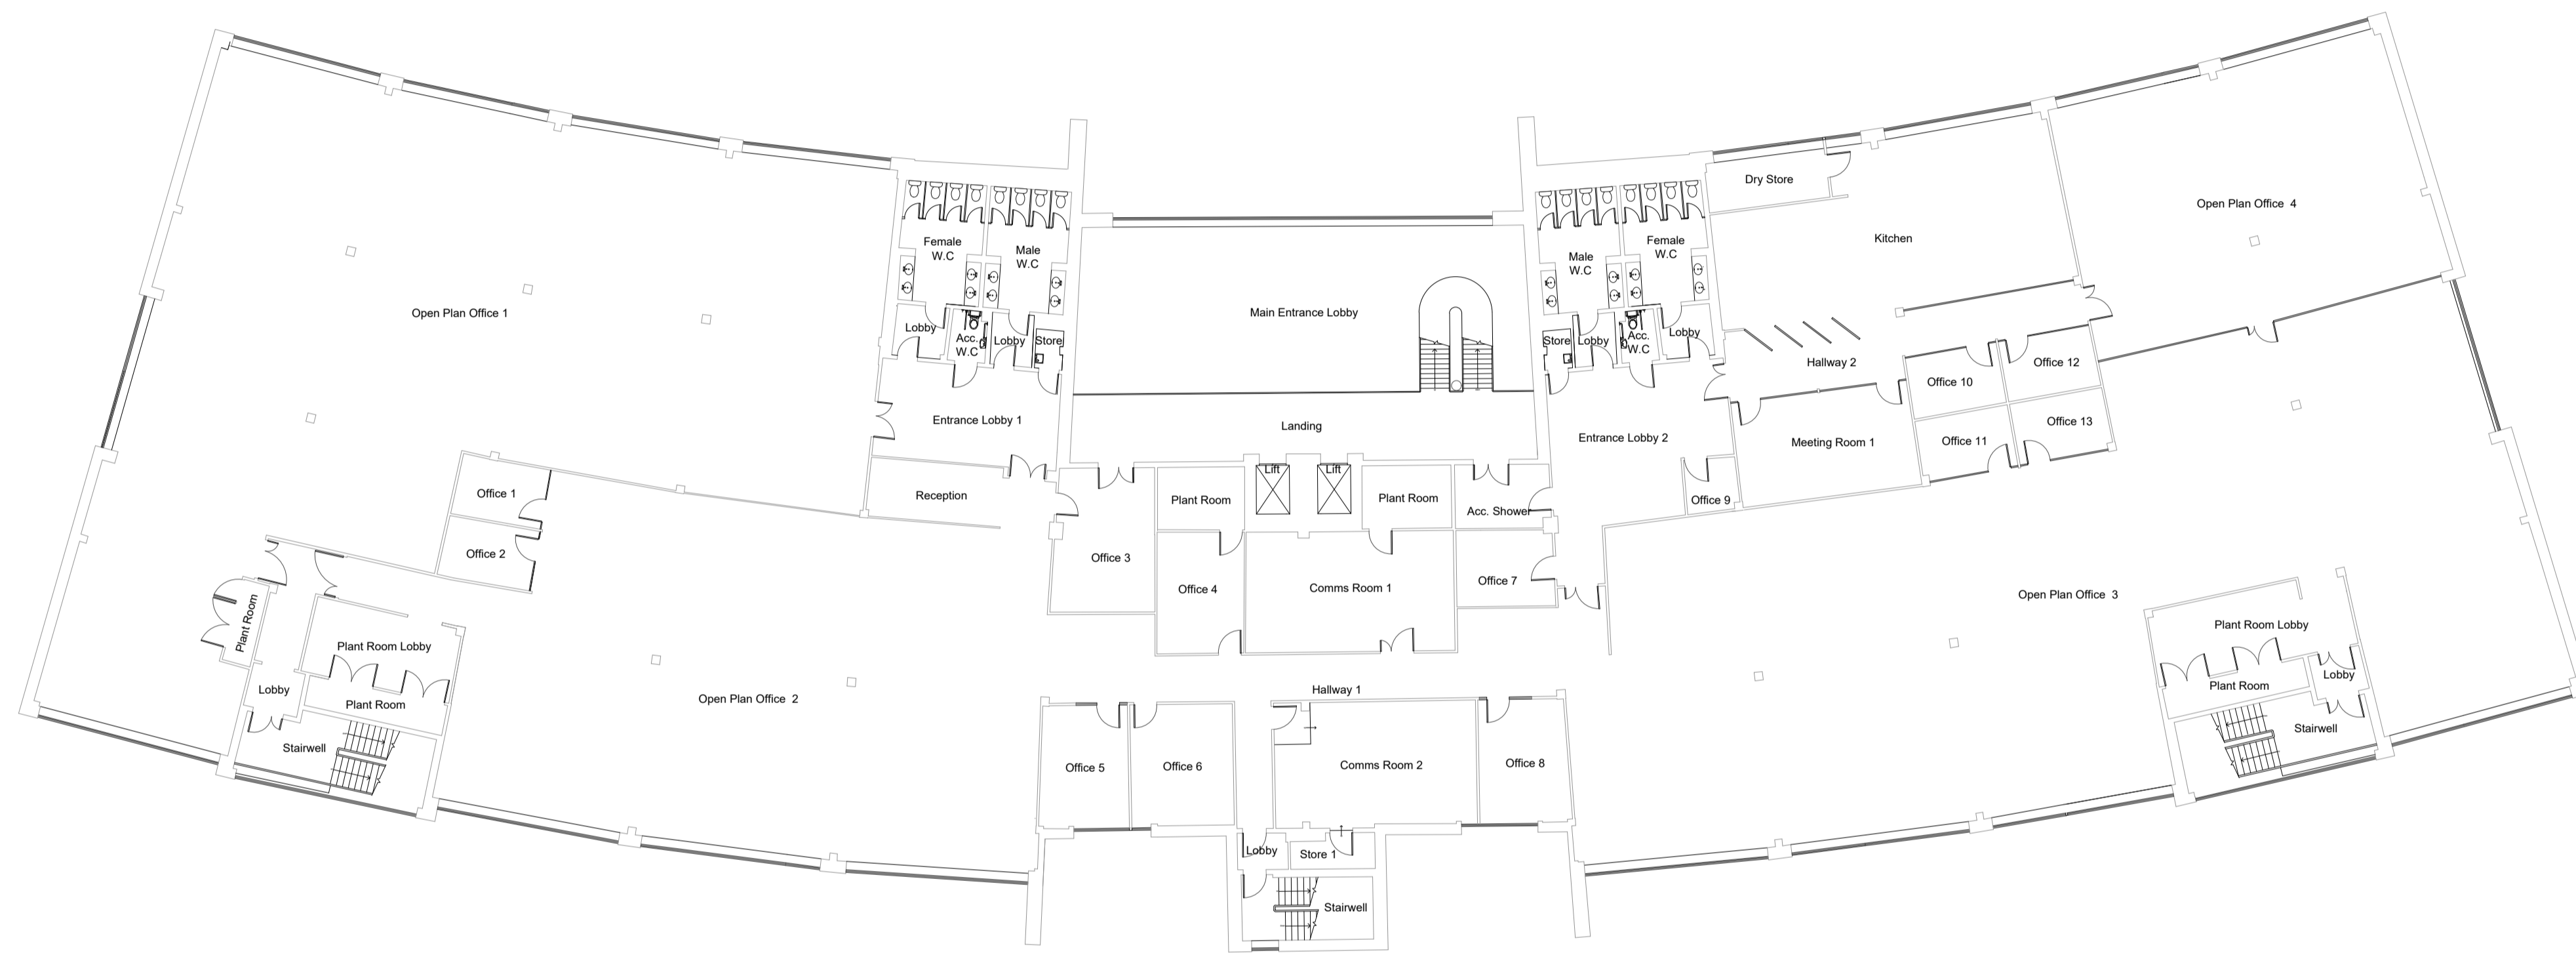

EXISTING SECOND FLOOR PLAN
 SCALE - 1:200 @ A1

| Revision | Date |
|----------|------|
| - | - |
| | |
| | |



Wakefields
Chartered Building Surveyors

32 Leazes Park Road, Tel: 0191 261 0601
 Newcastle upon Tyne, Fax: 0191 222 1385
 NE1 4PG, E Mail: surveyors@wakefieldscbs.co.uk
 www.wakefieldscbs.co.uk

**Q4 QUORUM BUSINESS PARK
 for
 HURSTWOOD HOLDINGS**

Title
 Existing Second Floor Plans

| Drawing no. | Revision |
|--------------|----------|
| H24010024/02 | A |

| Scale | Drawn | Checked | Date |
|------------|-------|---------|----------|
| 1:200 @ A1 | SN | - | Jan 2024 |