


- Copyright Rolfe Judd Ltd
- NOTES
- 1 The Contractor must check and confirm all dimensions
  - 2 All discrepancies must be reported and resolved by the Architect before works commence
  - 3 This drawing is not to be scaled
  - 4 All work and materials to be in accordance with current applicable Statutory Legislation and to comply with all relevant Codes of Practice and British Standards

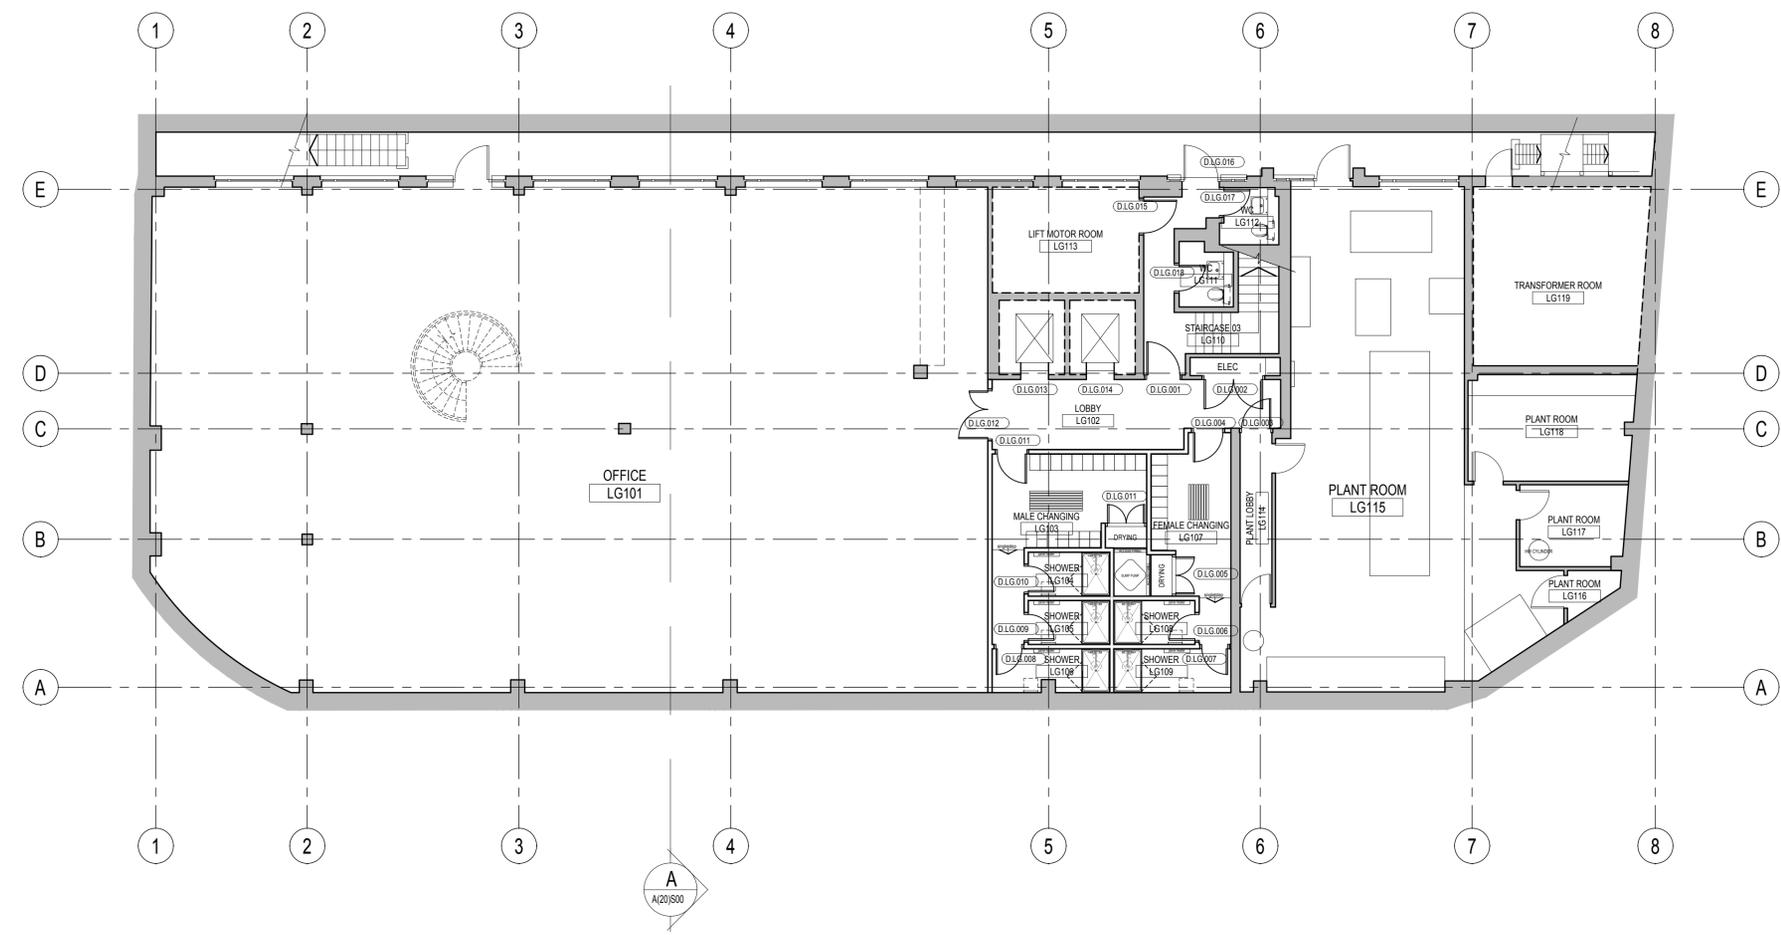

1B	Draft Tender Issue.	10/05/19
1A	Work in progress issue.	25/03/19
-	First Issue.	15/03/19
Rev		Date

**Rolfe Judd**  
 Architecture Planning Interiors  
 Old Church Court, Claylands Road, The Oval, London SW8 1NZ  
 T 020 7556 1500  
 www.rolfe-judd.co.uk

Client  
**Euro Properties**

Project  
**70 Grays Inn Road  
 London EC4**

Drawing  
**Lower Ground Floor Plan  
 As Proposed**

Scale	Date	Status
1:100 (A1)	Mar 19	Tender
Job Number	Drawing Number	Revision
<b>6107</b>	<b>A(20) P-1</b>	<b>1B</b>

G:\6107A\_Series\A20\A20P-1