

Client: Mr Drahim
Project: 12 Old Street
Piece / Item name: Interior Design
Drawing Type:

Revision:

A

Drawing reference:

Project manager:

Lead Designer: Meltem Karaoglu

Designer: Meltem Karaoglu
Date: 07.01.22

Drawing Status



_ Concept



_ Quoting



_ Approval



_ Construction


DISCLAIMER

These drawings should only be used for their original purpose. M+id Studio accepts no responsibility for this plan if supplied to any other party apart from the original client.

All dimensions should be checked on site prior to design, construction and installation. Please note stage of drawings before commencing with works

Drainage information (where applicable) has been visually inspected from the surface and therefore should be treated as approximate only.

Notes: Care is to be taken when scaling from hardcopies. M+id Studio cannot verify the accuracy of hardcopies.

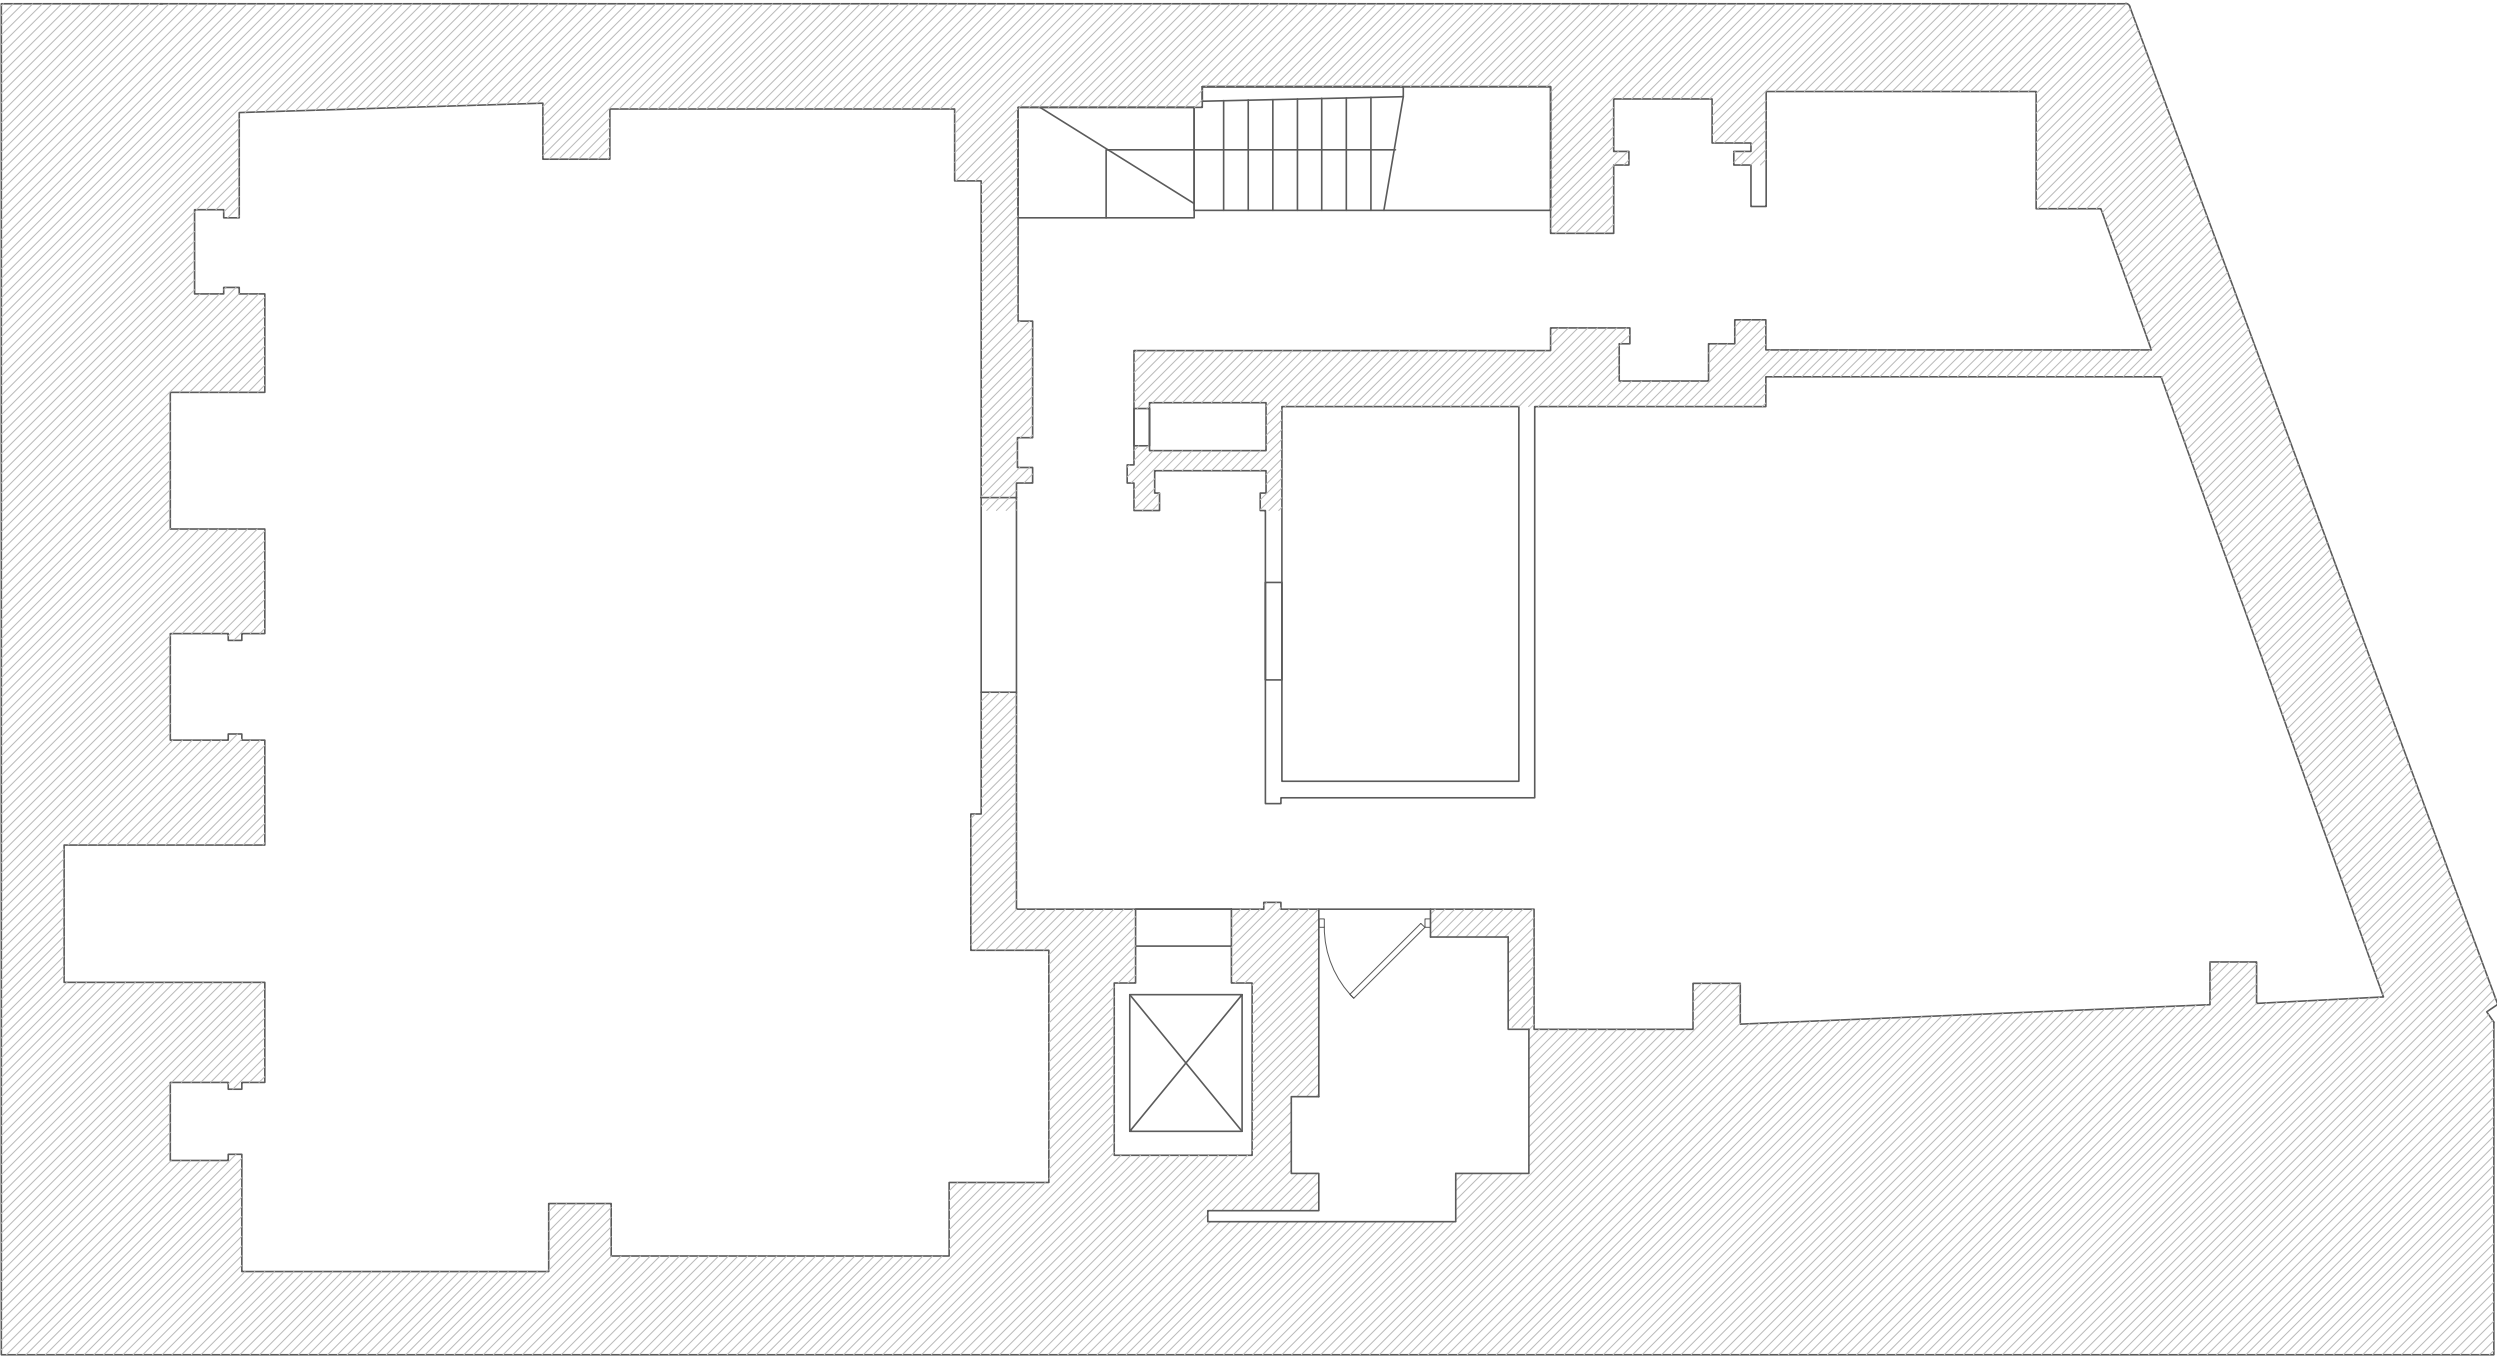

LOWER GROUND FLOOR / EXISTING

Client:

Mr Drahim

Project:

12 Old Street

Piece / Item name:

Interior Design

Drawing Type:

Revision:

A

Drawing reference:

Project manager:

Lead Designer:

Meltem Karaoglu

Designer:

Meltem

Date:

Karaoglu

07.01.22

Drawing Status



_ Concept



_ Quoting



_ Approval



_ Construction

DISCLAIMER

These drawings should only be used for their original purpose. M+id Studio accepts no responsibility for this plan if supplied to any other party apart from the original client.

All dimensions should be checked on site prior to design, construction and installation. Please note stage of drawings before commencing with works

Drainage information (where applicable) has been visually inspected from the surface and therefore should be treated as approximate only.


Notes: Care is to be taken when scaling from hardcopies. M+id Studio cannot verify the accuracy of hardcopies.

Scale:

NA @ A3

Drawings in set:

1 of 1

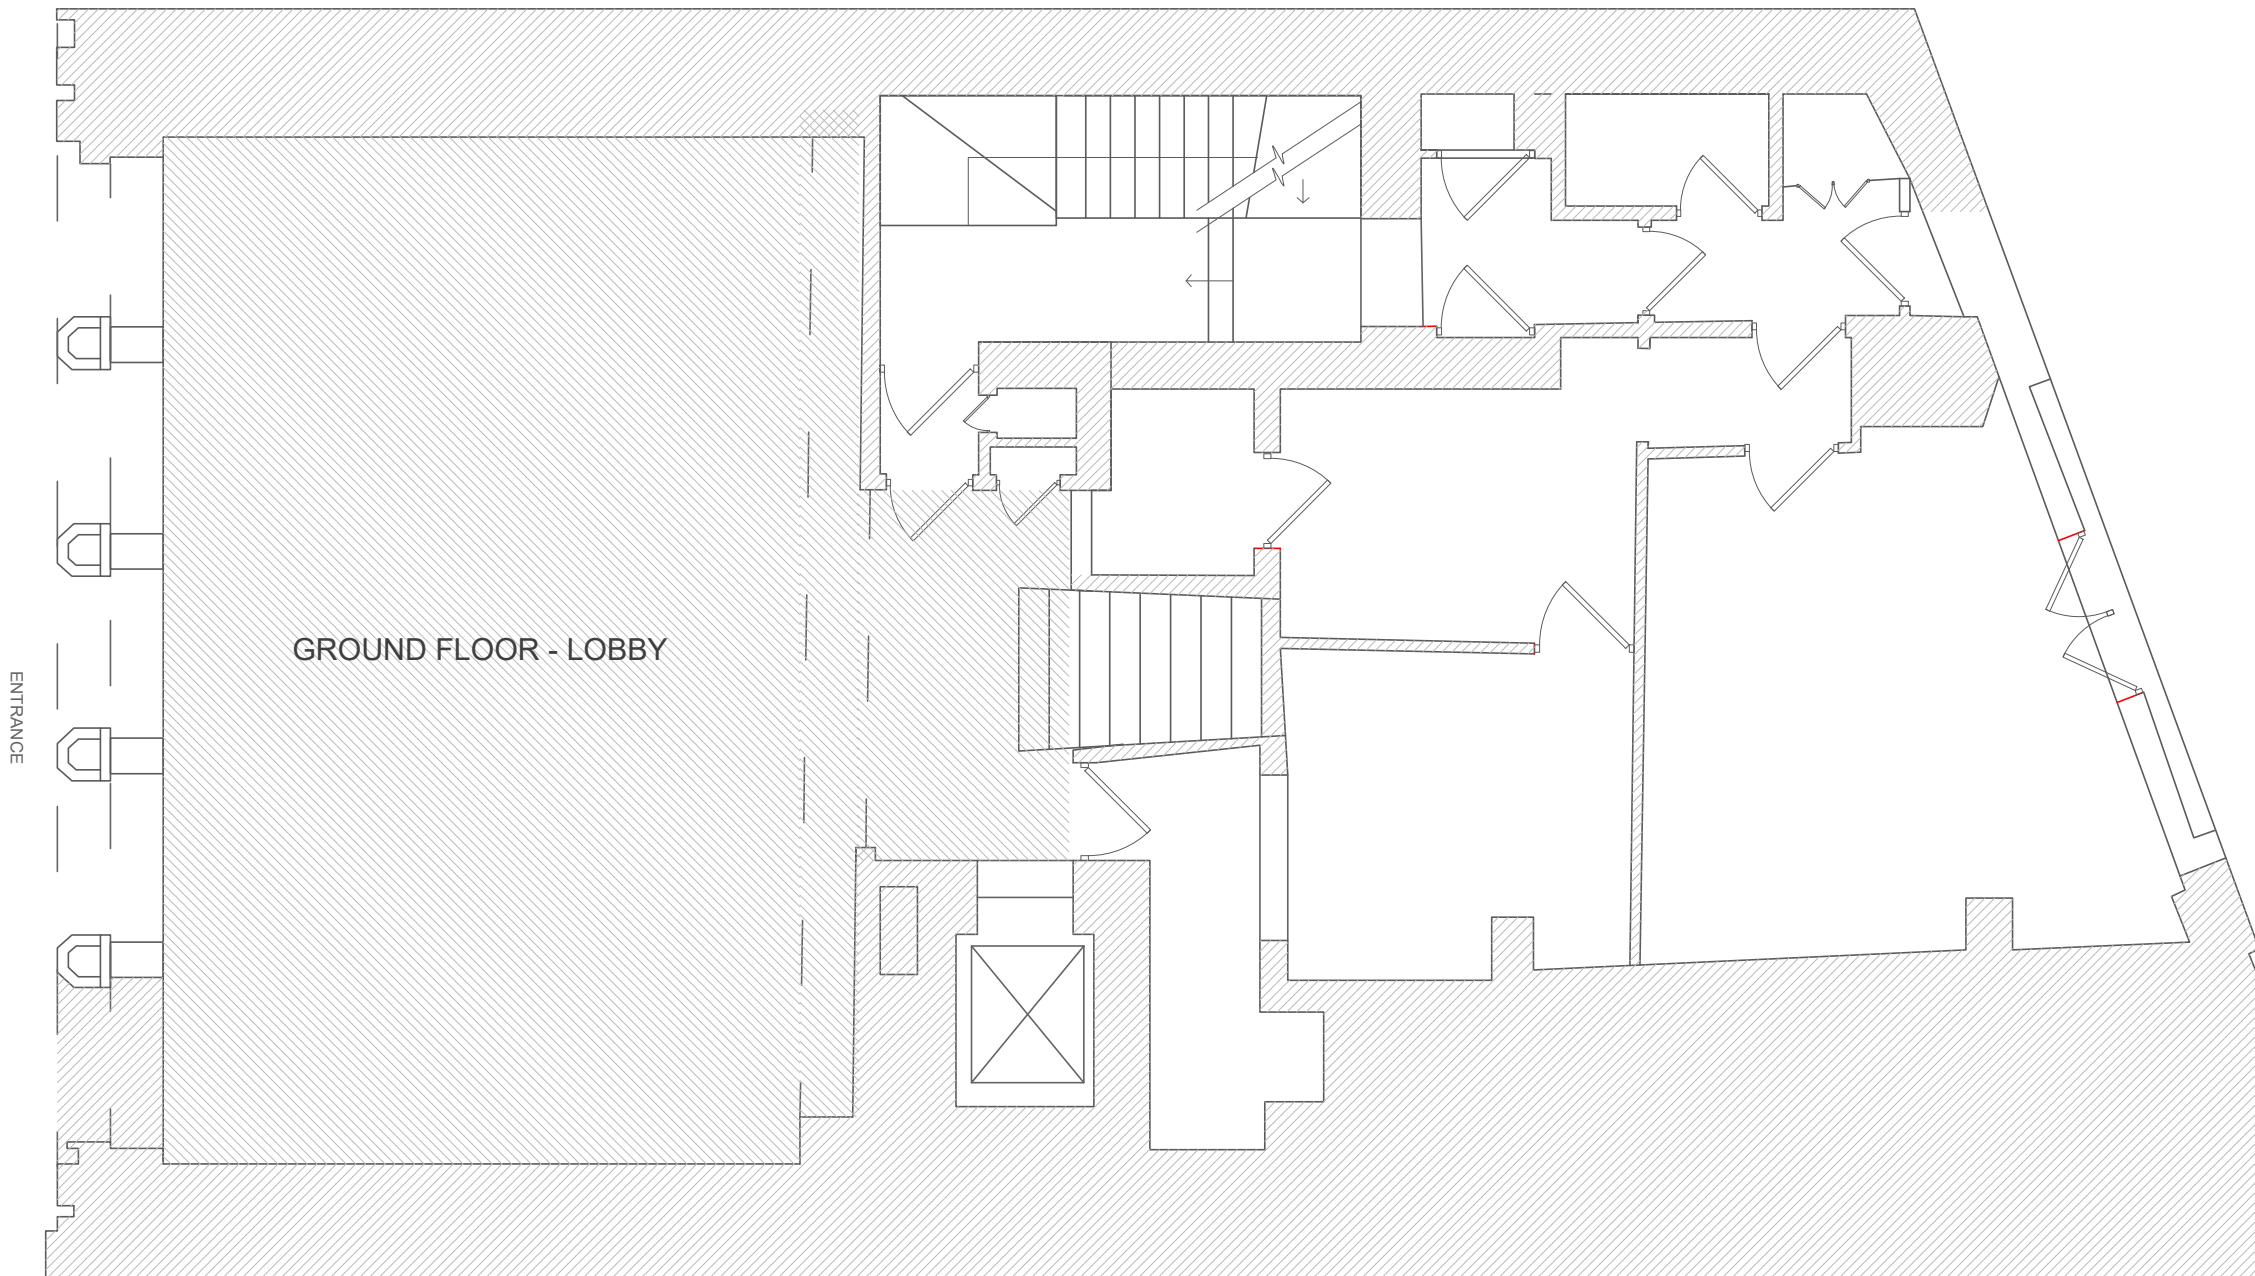

GROUND FLOOR - UNDER MEZZAINE / EXISTING

Client:
Mr Drahim
Project:
12 Old Street
Piece / Item name:
Interior Design
Drawing Type:

Revision:

A

Drawing reference:

Project manager:

Lead Designer:
Meltem Karaoglu

Designer:
Meltem
Karaoglu
Date:
07.01.22

Drawing Status



_ Concept



_ Quoting



_ Approval



_ Construction

DISCLAIMER

These drawings should only be used for their original purpose. M+id Studio accepts no responsibility for this plan if supplied to any other party apart from the original client.


All dimensions should be checked on site prior to design, construction and installation. Please note stage of drawings before commencing with works

Drainage information (where applicable) has been visually inspected from the surface and therefore should be treated as approximate only.

Notes: Care is to be taken when scaling from hardcopies. M+id Studio cannot verify the accuracy of hardcopies.

Scale: NA @ A3

Drawings in set:
1 of 1

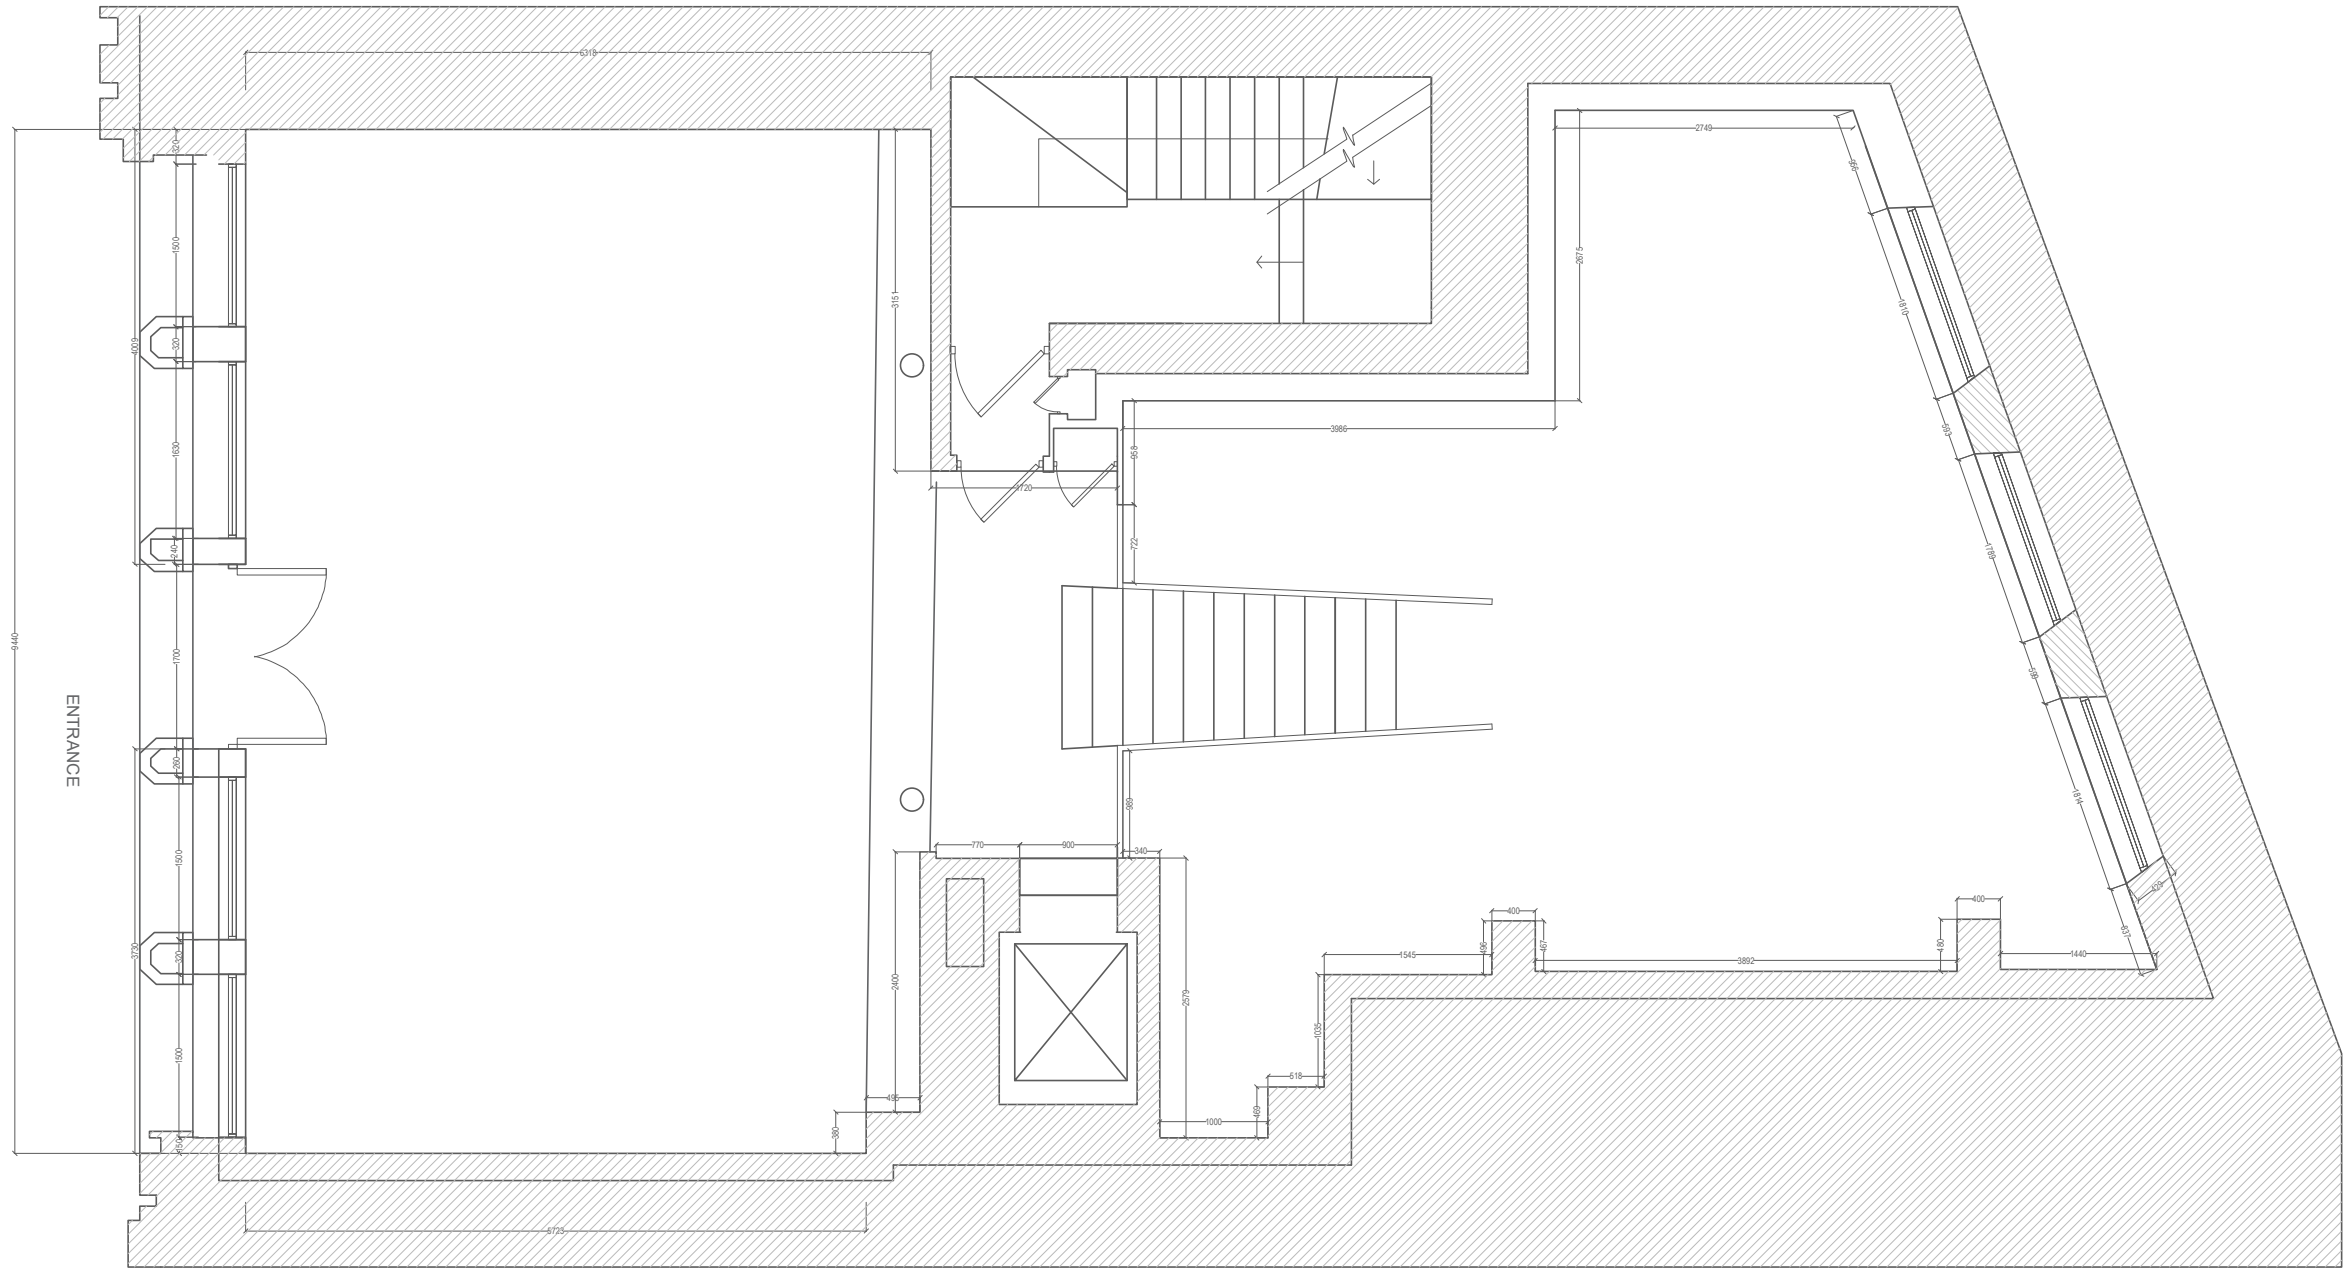

GROUND FLOOR / EXISTING

Client:
Mr Drahim

Project:
12 Old Street

Piece / Item name:
Interior Design

Drawing Type:

Revision:

A

Drawing reference:

Project manager:

Lead Designer:

Meltem Karaoglu

Designer:

Meltem
Karaoglu

Date:

07.01.22

Drawing Status



_ Concept



_ Quoting



_ Approval



_ Construction

DISCLAIMER

These drawings should only be used for their original purpose. M+id Studio accepts no responsibility for this plan if supplied to any other party apart from the original client.

All dimensions should be checked on site prior to design, construction and installation. Please note stage of drawings before commencing with works

Drainage information (where applicable) has been visually inspected from the surface and therefore should be treated as approximate only.


Notes: Care is to be taken when scaling from hardcopies. M+id Studio cannot verify the accuracy of hardcopies.

Scale:

NA @ A3

Drawings in set:

1 of 1

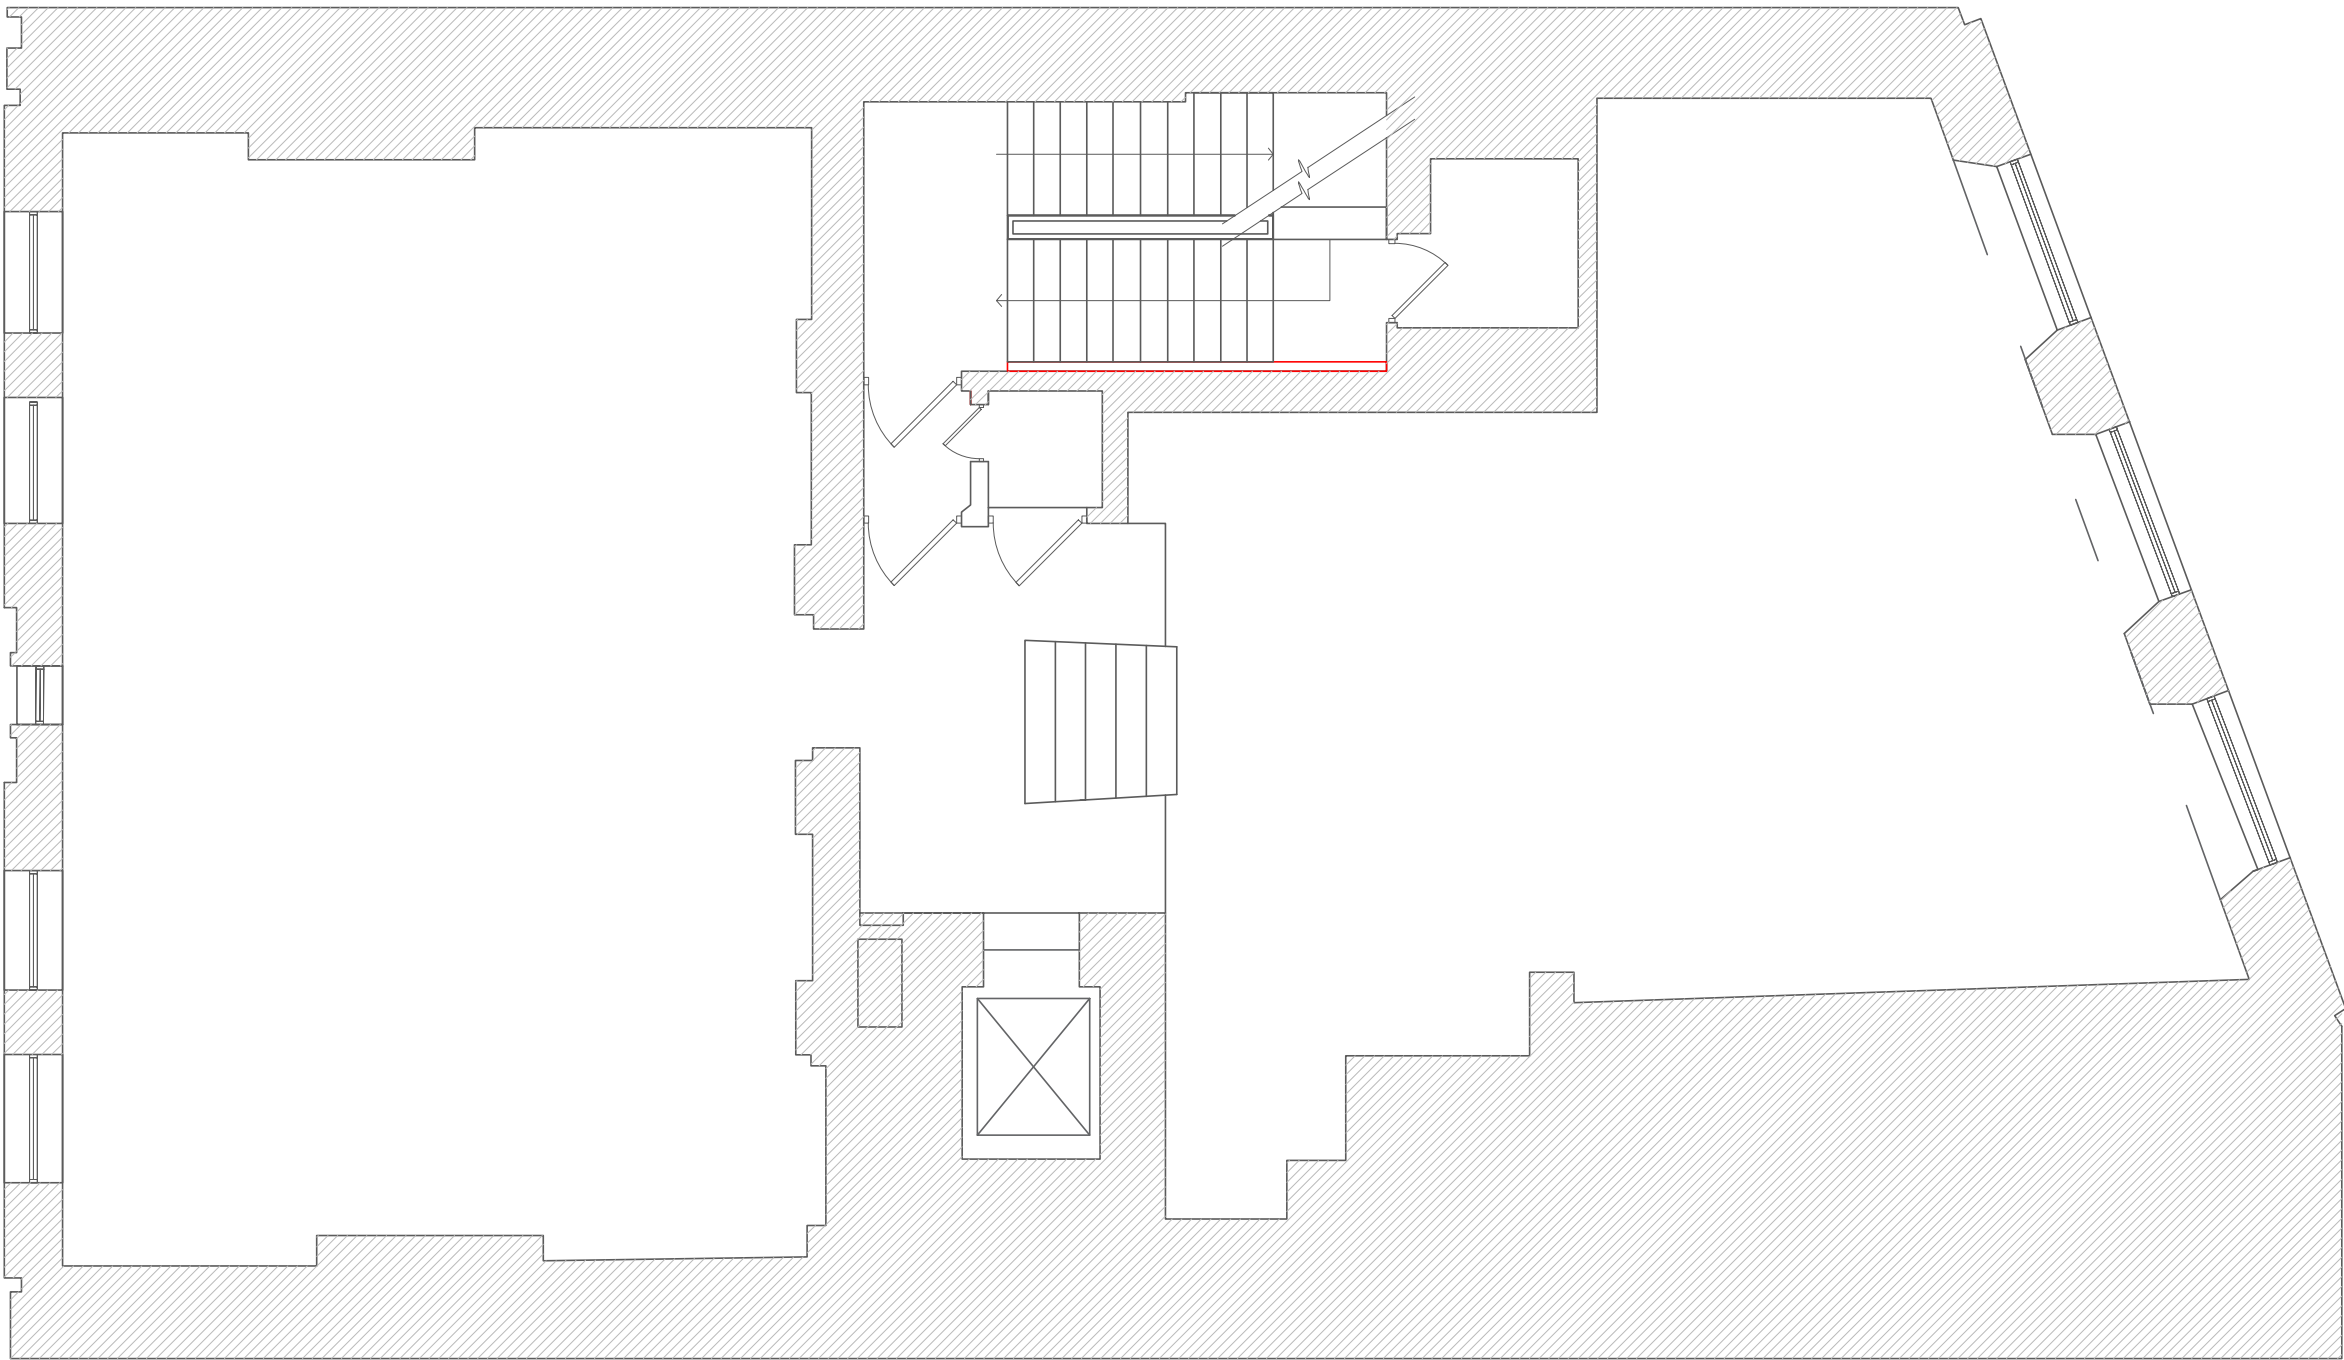

FIRST FLOOR / EXISTING

Client:
Mr Drahim
Project:
12 Old Street
Piece / Item name:
Interior Design
Drawing Type:

Revision:
A

Drawing reference:

Project manager:

Lead Designer:
Meltem Karaoglu

Designer:
Meltem
Karaoglu
Date:
07.01.22

Drawing Status



_ Concept



_ Quoting



_ Approval



_ Construction

DISCLAIMER


These drawings should only be used for their original purpose. M+id Studio accepts no responsibility for this plan if supplied to any other party apart from the original client.

All dimensions should be checked on site prior to design, construction and installation. Please note stage of drawings before commencing with works

Drainage information (where applicable) has been visually inspected from the surface and therefore should be treated as approximate only.

Notes: Care is to be taken when scaling from hardcopies. M+id Studio cannot verify the accuracy of hardcopies.

Scale:
NA @ A3
Drawings in set:
1 of 1

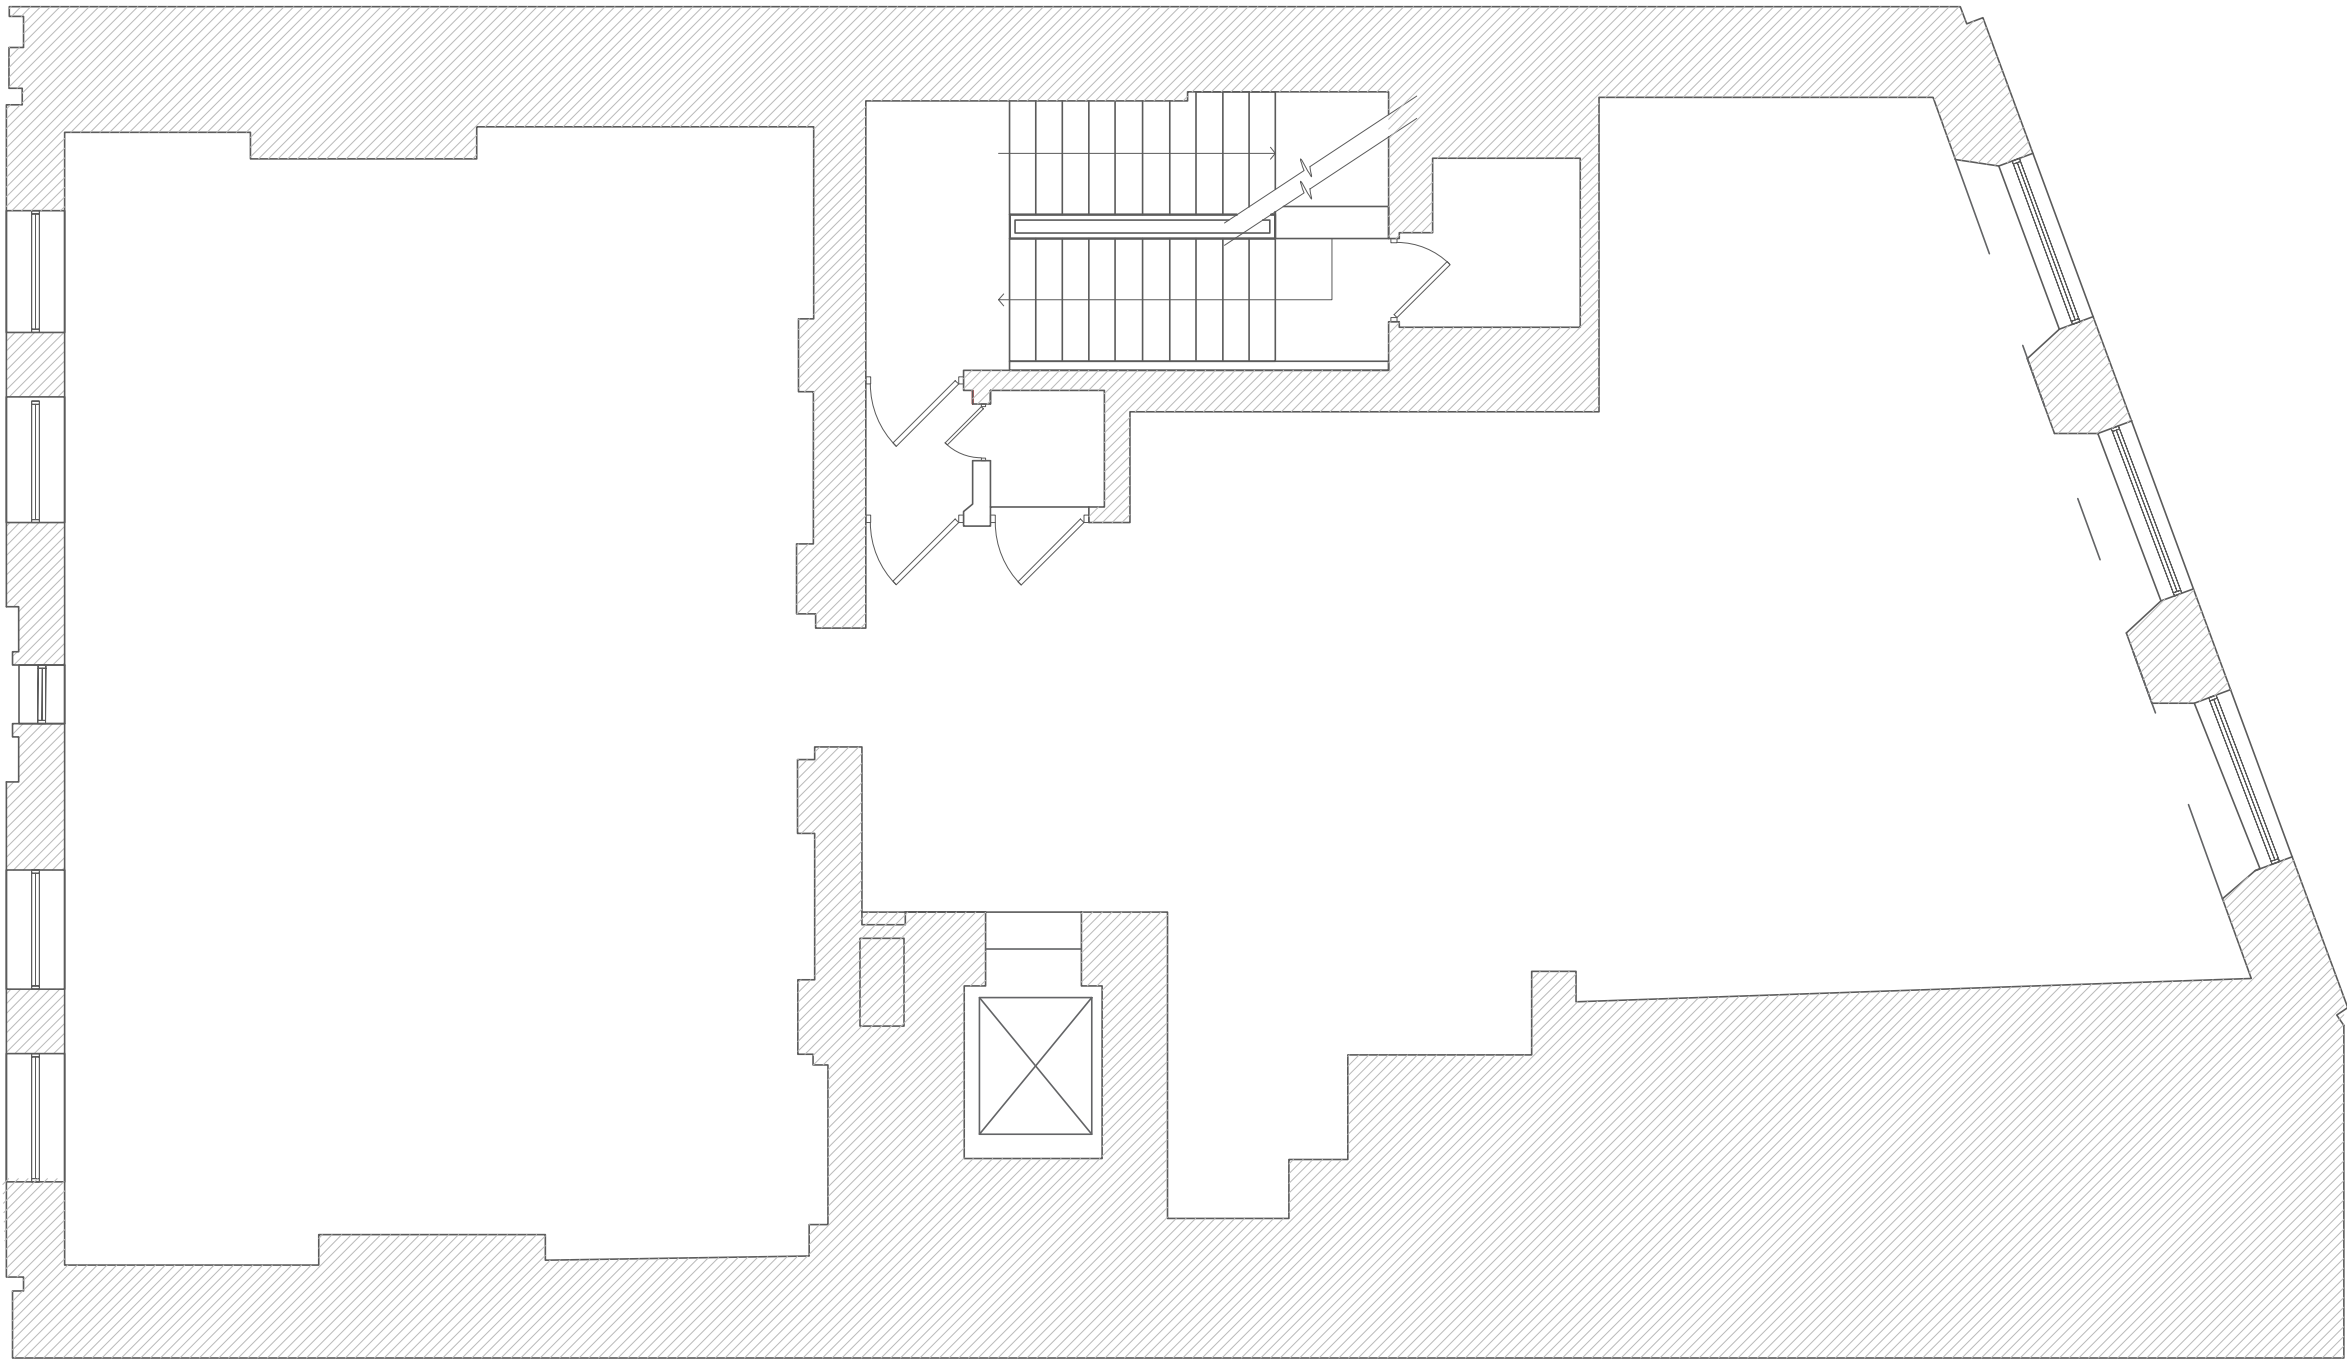

SECOND & THIRD FLOOR / EXISTING

Client:
Mr Drahim

Project:
12 Old Street

Piece / Item name:
Interior Design

Drawing Type:

Revision:

A

Drawing reference:

Project manager:

Lead Designer:
Meltem Karaoglu

Designer:
Meltem
Karaoglu
Date:
07.01.22

Drawing Status



_ Concept



_ Quoting



_ Approval



_ Construction

DISCLAIMER

These drawings should only be used for their original purpose. M+id Studio accepts no responsibility for this plan if supplied to any other party apart from the original client.


All dimensions should be checked on site prior to design, construction and installation. Please note stage of drawings before commencing with works

Drainage information (where applicable) has been visually inspected from the surface and therefore should be treated as approximate only.

Notes: Care is to be taken when scaling from hardcopies. M+id Studio cannot verify the accuracy of hardcopies.

Scale: NA @ A3

Drawings in set: 1 of 1

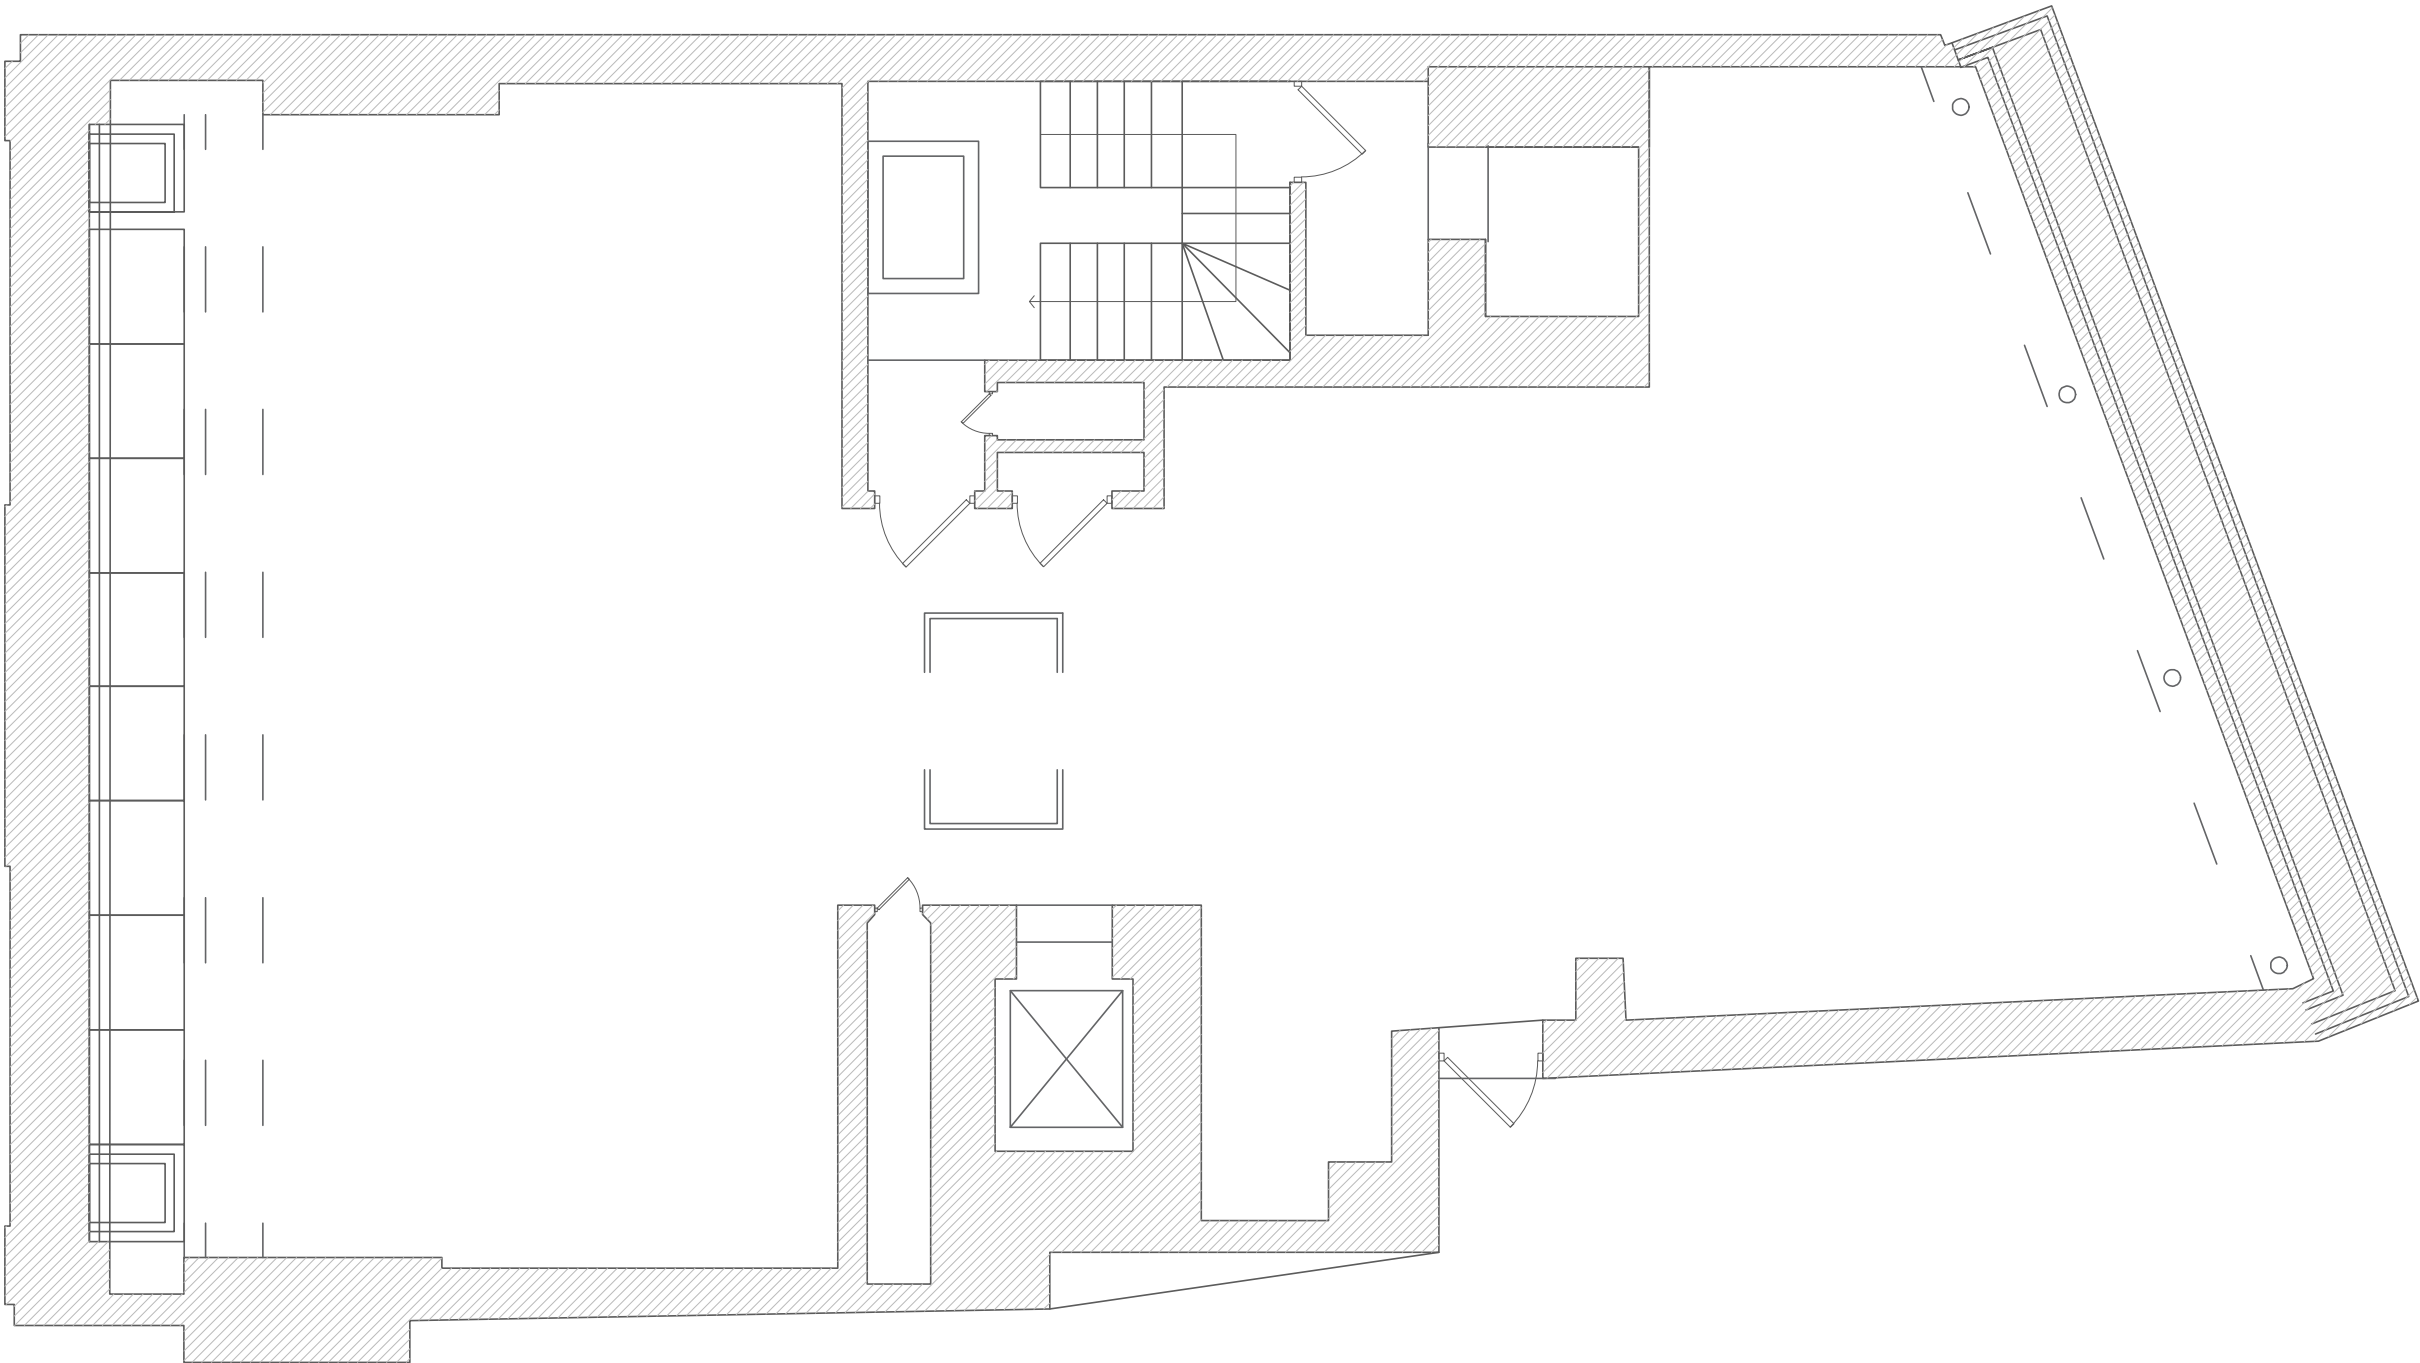

FOURTH FLOOR / EXISTING