


LEASE PLAN

— Lease Demise

Notes:
 Care should be taken when drawings are printed to avoid image distortion.
 This drawing is issued for lease registration purposes only and further copies should be printed under the appropriate licence.

Revisions:
 A - Original Issue (November 2011)
 B - New Issue (March 2024)
 D -
 E -
 F -

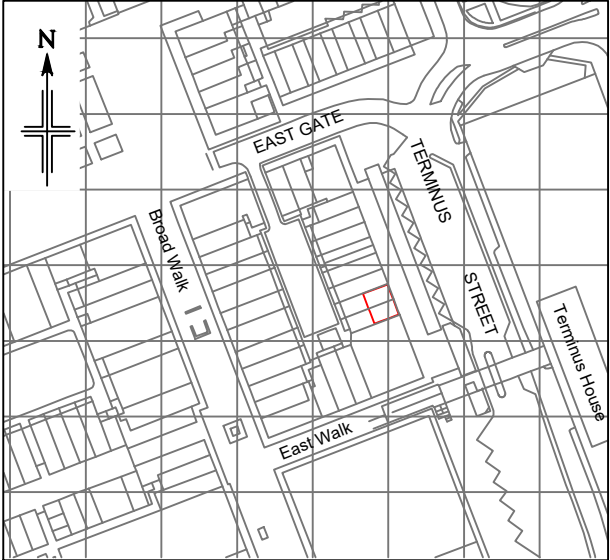

Location Plan
 Scale 1:2500



This drawing contains Ordnance Survey data which has been reproduced with the permission of the Controller of Her Majesty's Stationery Office. Crown copyright 2011.

Murphy Surveys Licence Number LIG0999

murphy London
 9 Devonshire Square
 London
 EC2M 4YF
Asset Services
 Phone: 020 3170 7026
 Fax: 020 3178 6642

www.murphyassetservices.co.uk

Project : 18 TERMINUS STREET HARLOW, CM20 1HX	
Description : First Floor Lease Plan	
Date : March 2024	Issue : B
Drawing Number : MSL3623-18-20TS-LP1	
Presentation Scale 1:100 @ A3	

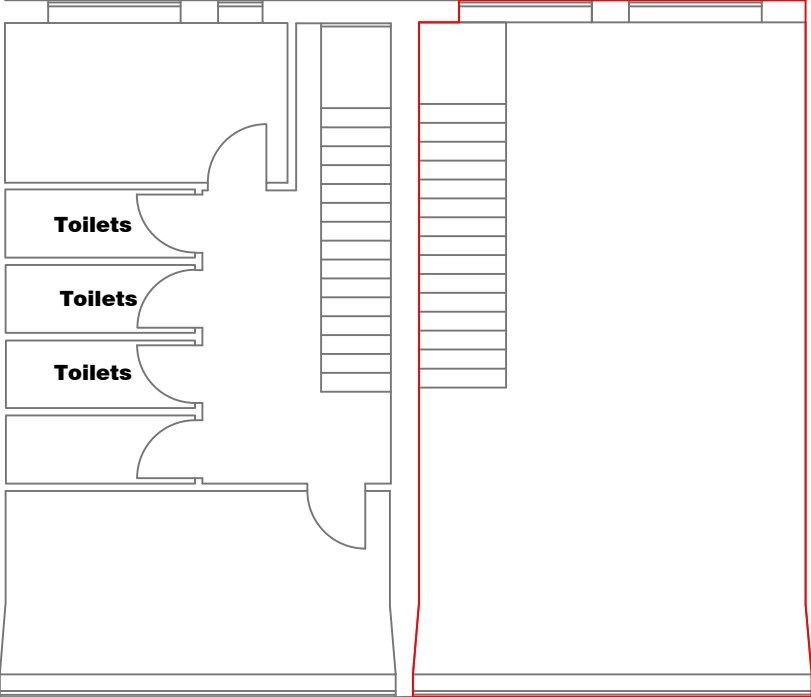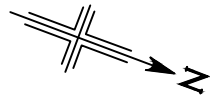

TERMINUS STREET

