


PROJECT:
**6 Chesterfield
Gardens,
Mayfair**

PROJECT ADDRESS
DATE: 05/05/24
PROJECT NO: 2023-004
REVISION DATE
A 19.01.2026

NOTES:

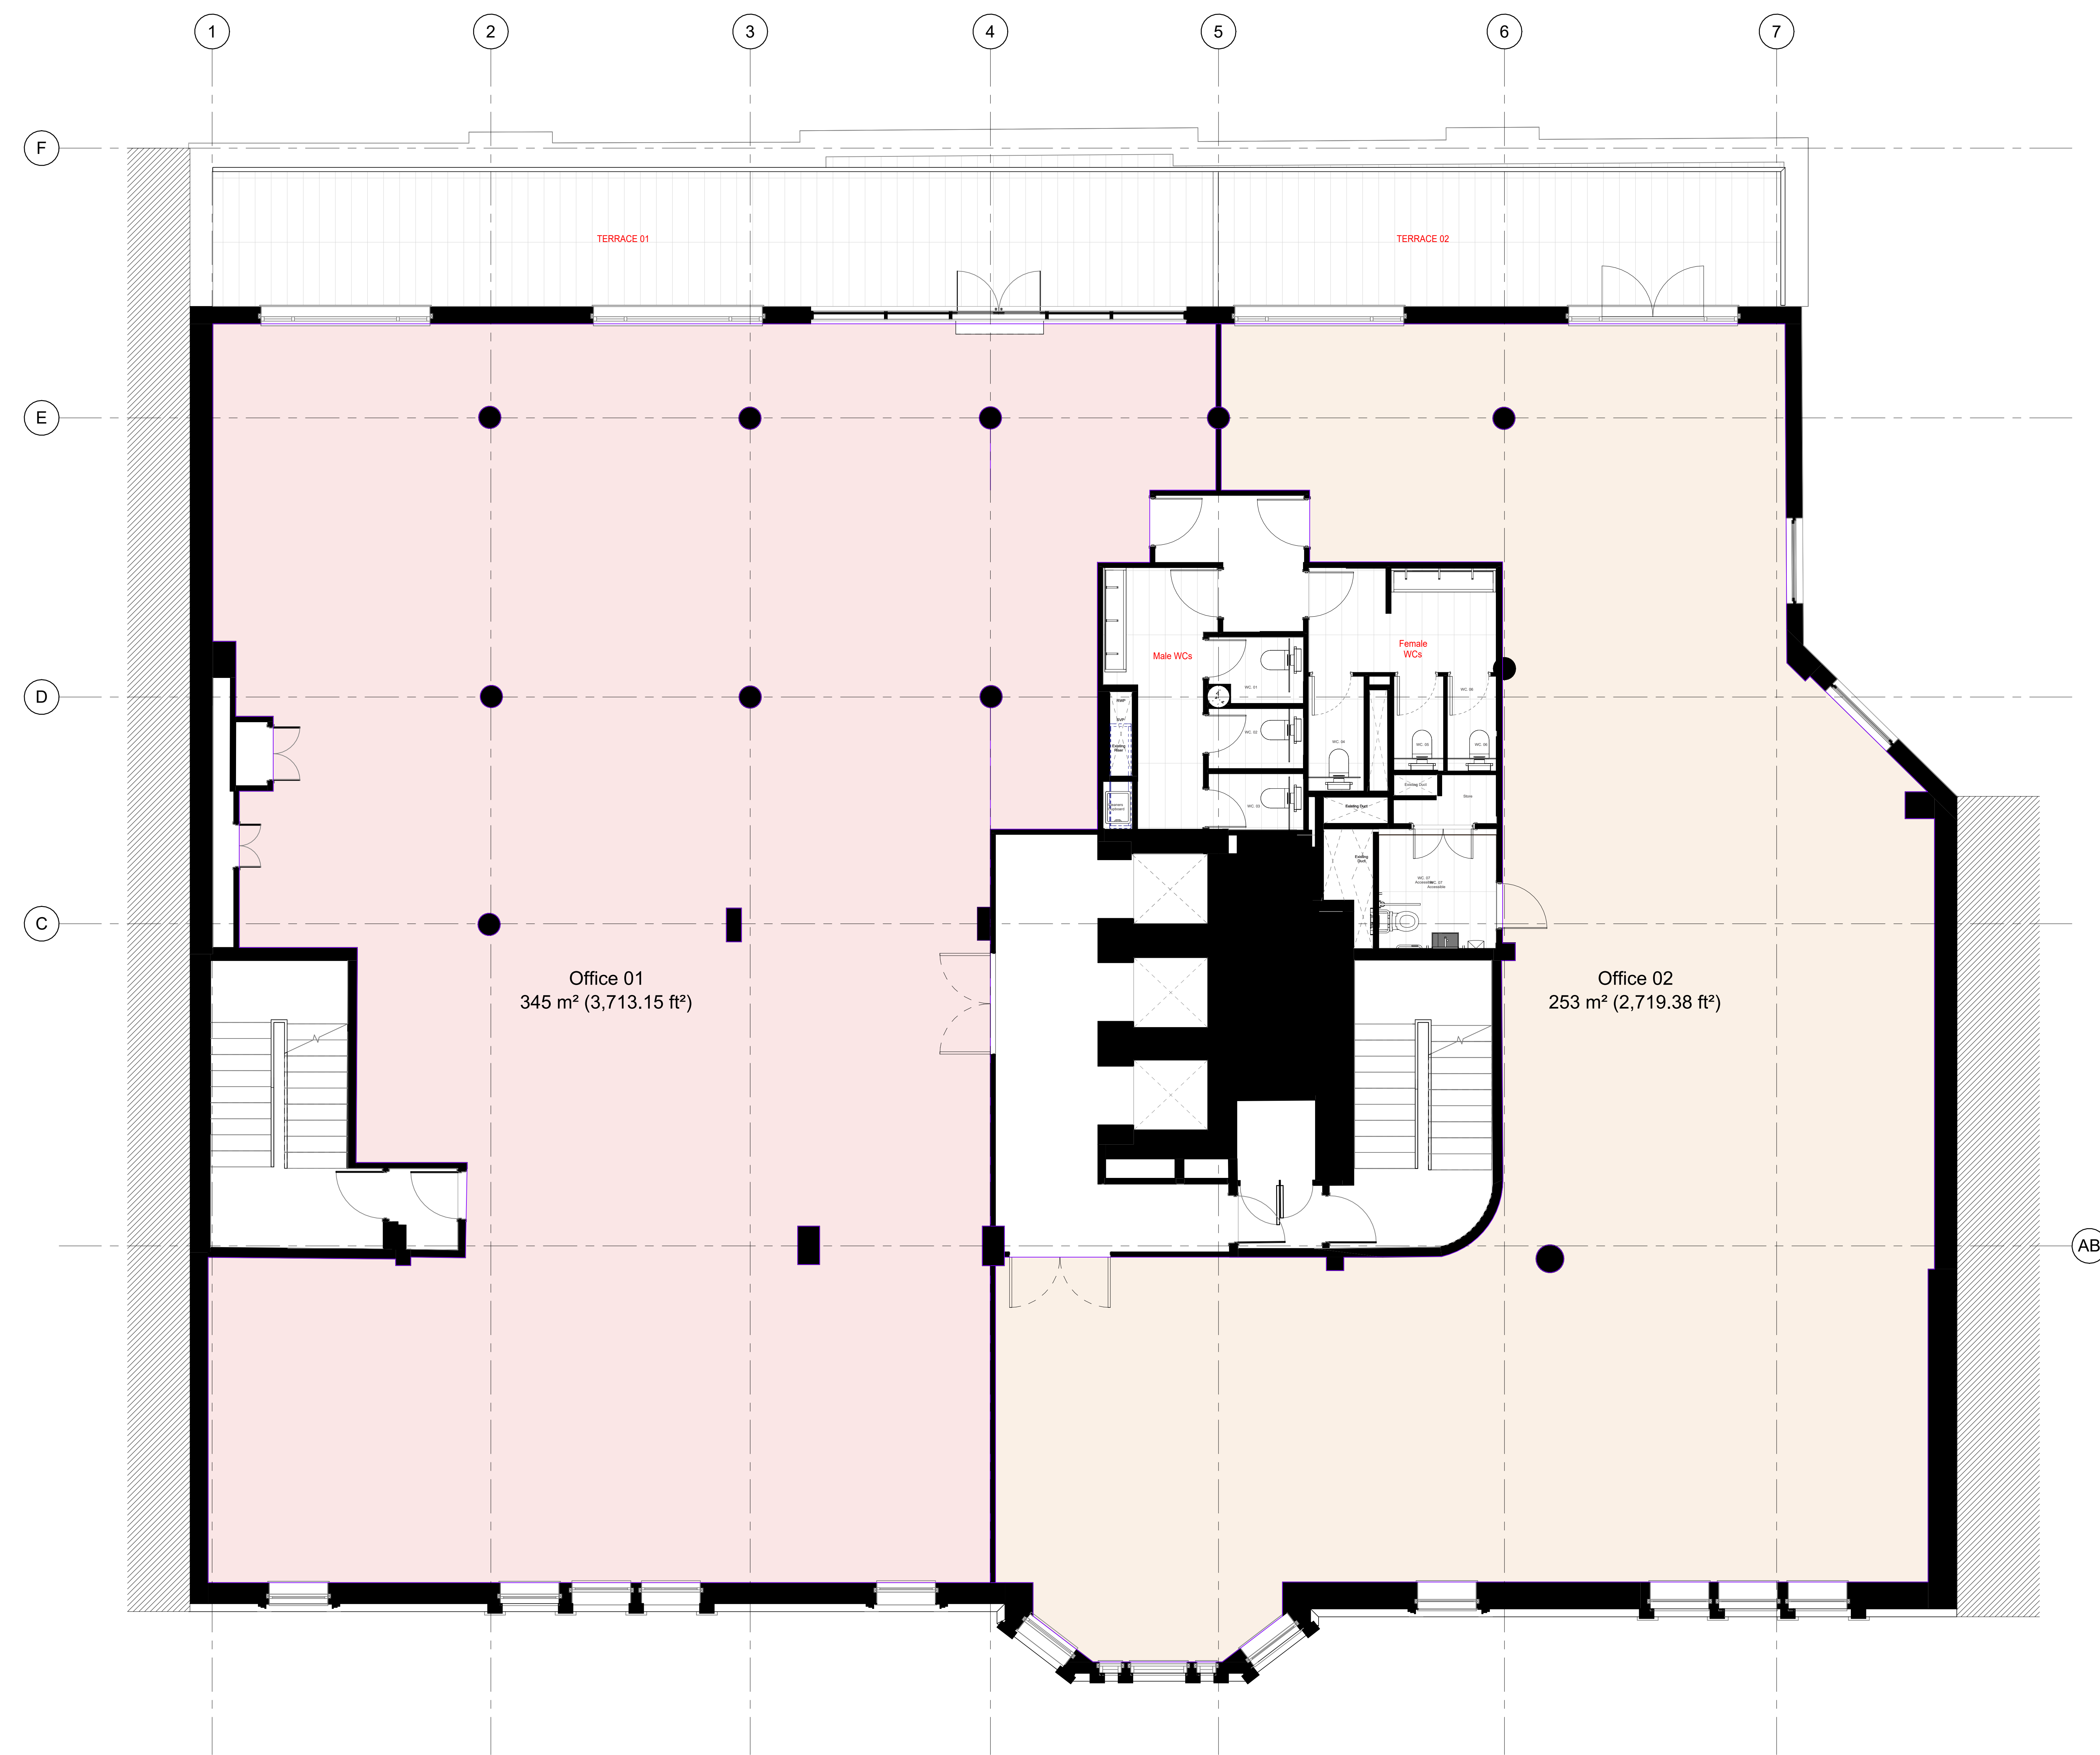

GENERAL

NOTE: THIS PROJECT INVOLVES MAJOR REFURBISHMENTS TO AN EXISTING BUILDING. IN ORDER TO ACHIEVE THE HIGH STANDARD OF TECHNICAL FINISH REQUIRED ON THIS PROJECT, IT WILL BE ESSENTIAL THAT ALL DIMENSIONS ARE CAREFULLY MEASURED AND CHECKED ON SITE BY THE MAIN CONTRACTOR AND ALL SUBCONTRACTORS FOLLOWING DEMOLITIONS AND PRIOR TO FABRICATION. NOTE: DETAILS AT JUNCTIONS WITH THE EXISTING BUILDING ARE SUBJECT TO OPENING UP WORKS.

DIMENSIONS

ALL DIMENSIONS ARE TO BE CHECKED ON SITE PRIOR TO ANY WORKS BEING CARRIED OUT. REPORT ANY DISCREPANCIES TO THE ARCHITECT. IF IN ANY DOUBT, ASK.

GENERAL NOTES:

NOT FOR CONSTRUCTION: THIS DRAWING IS AT RIBA STAGE 3. THIS DRAWING AND ALL ASSOCIATED AREAS ARE SUBJECT TO DETAILED DESIGN DEVELOPMENT IN COLLABORATION WITH RELEVANT SUBCONTRACTORS, SUPPLIERS AND BUILDING CONTROL. APPROVAL THIS IS A COLOUR DRAWING. IN ORDER TO ENSURE ANY SUBSEQUENT REPRODUCTION IS VIEWED CORRECTLY IT MUST BE PRINTED IN FULL COLOUR. DO NOT SCALE FROM THIS DRAWING. ALL SETTING OUT DIMENSIONS ARE TO BE CHECKED ON SITE. TO BE READ IN CONJUNCTION WITH ALL OTHER CONSULTANTS DRAWINGS AND SPECIFICATIONS. IT IS THE RESPONSIBILITY OF THE MAIN CONTRACTOR TO REPORT ANY DISCREPANCIES IN THE INFORMATION AND REQUEST CLARIFICATION FROM THE ARCHITECT.

NOT FOR CONSTRUCTION

Proposed
**4th Floor
GA Plan
Option 1**

SCALE: 1:50

SK
400



CHESTERFIELD GARDENS